


2 SOUTHWEST

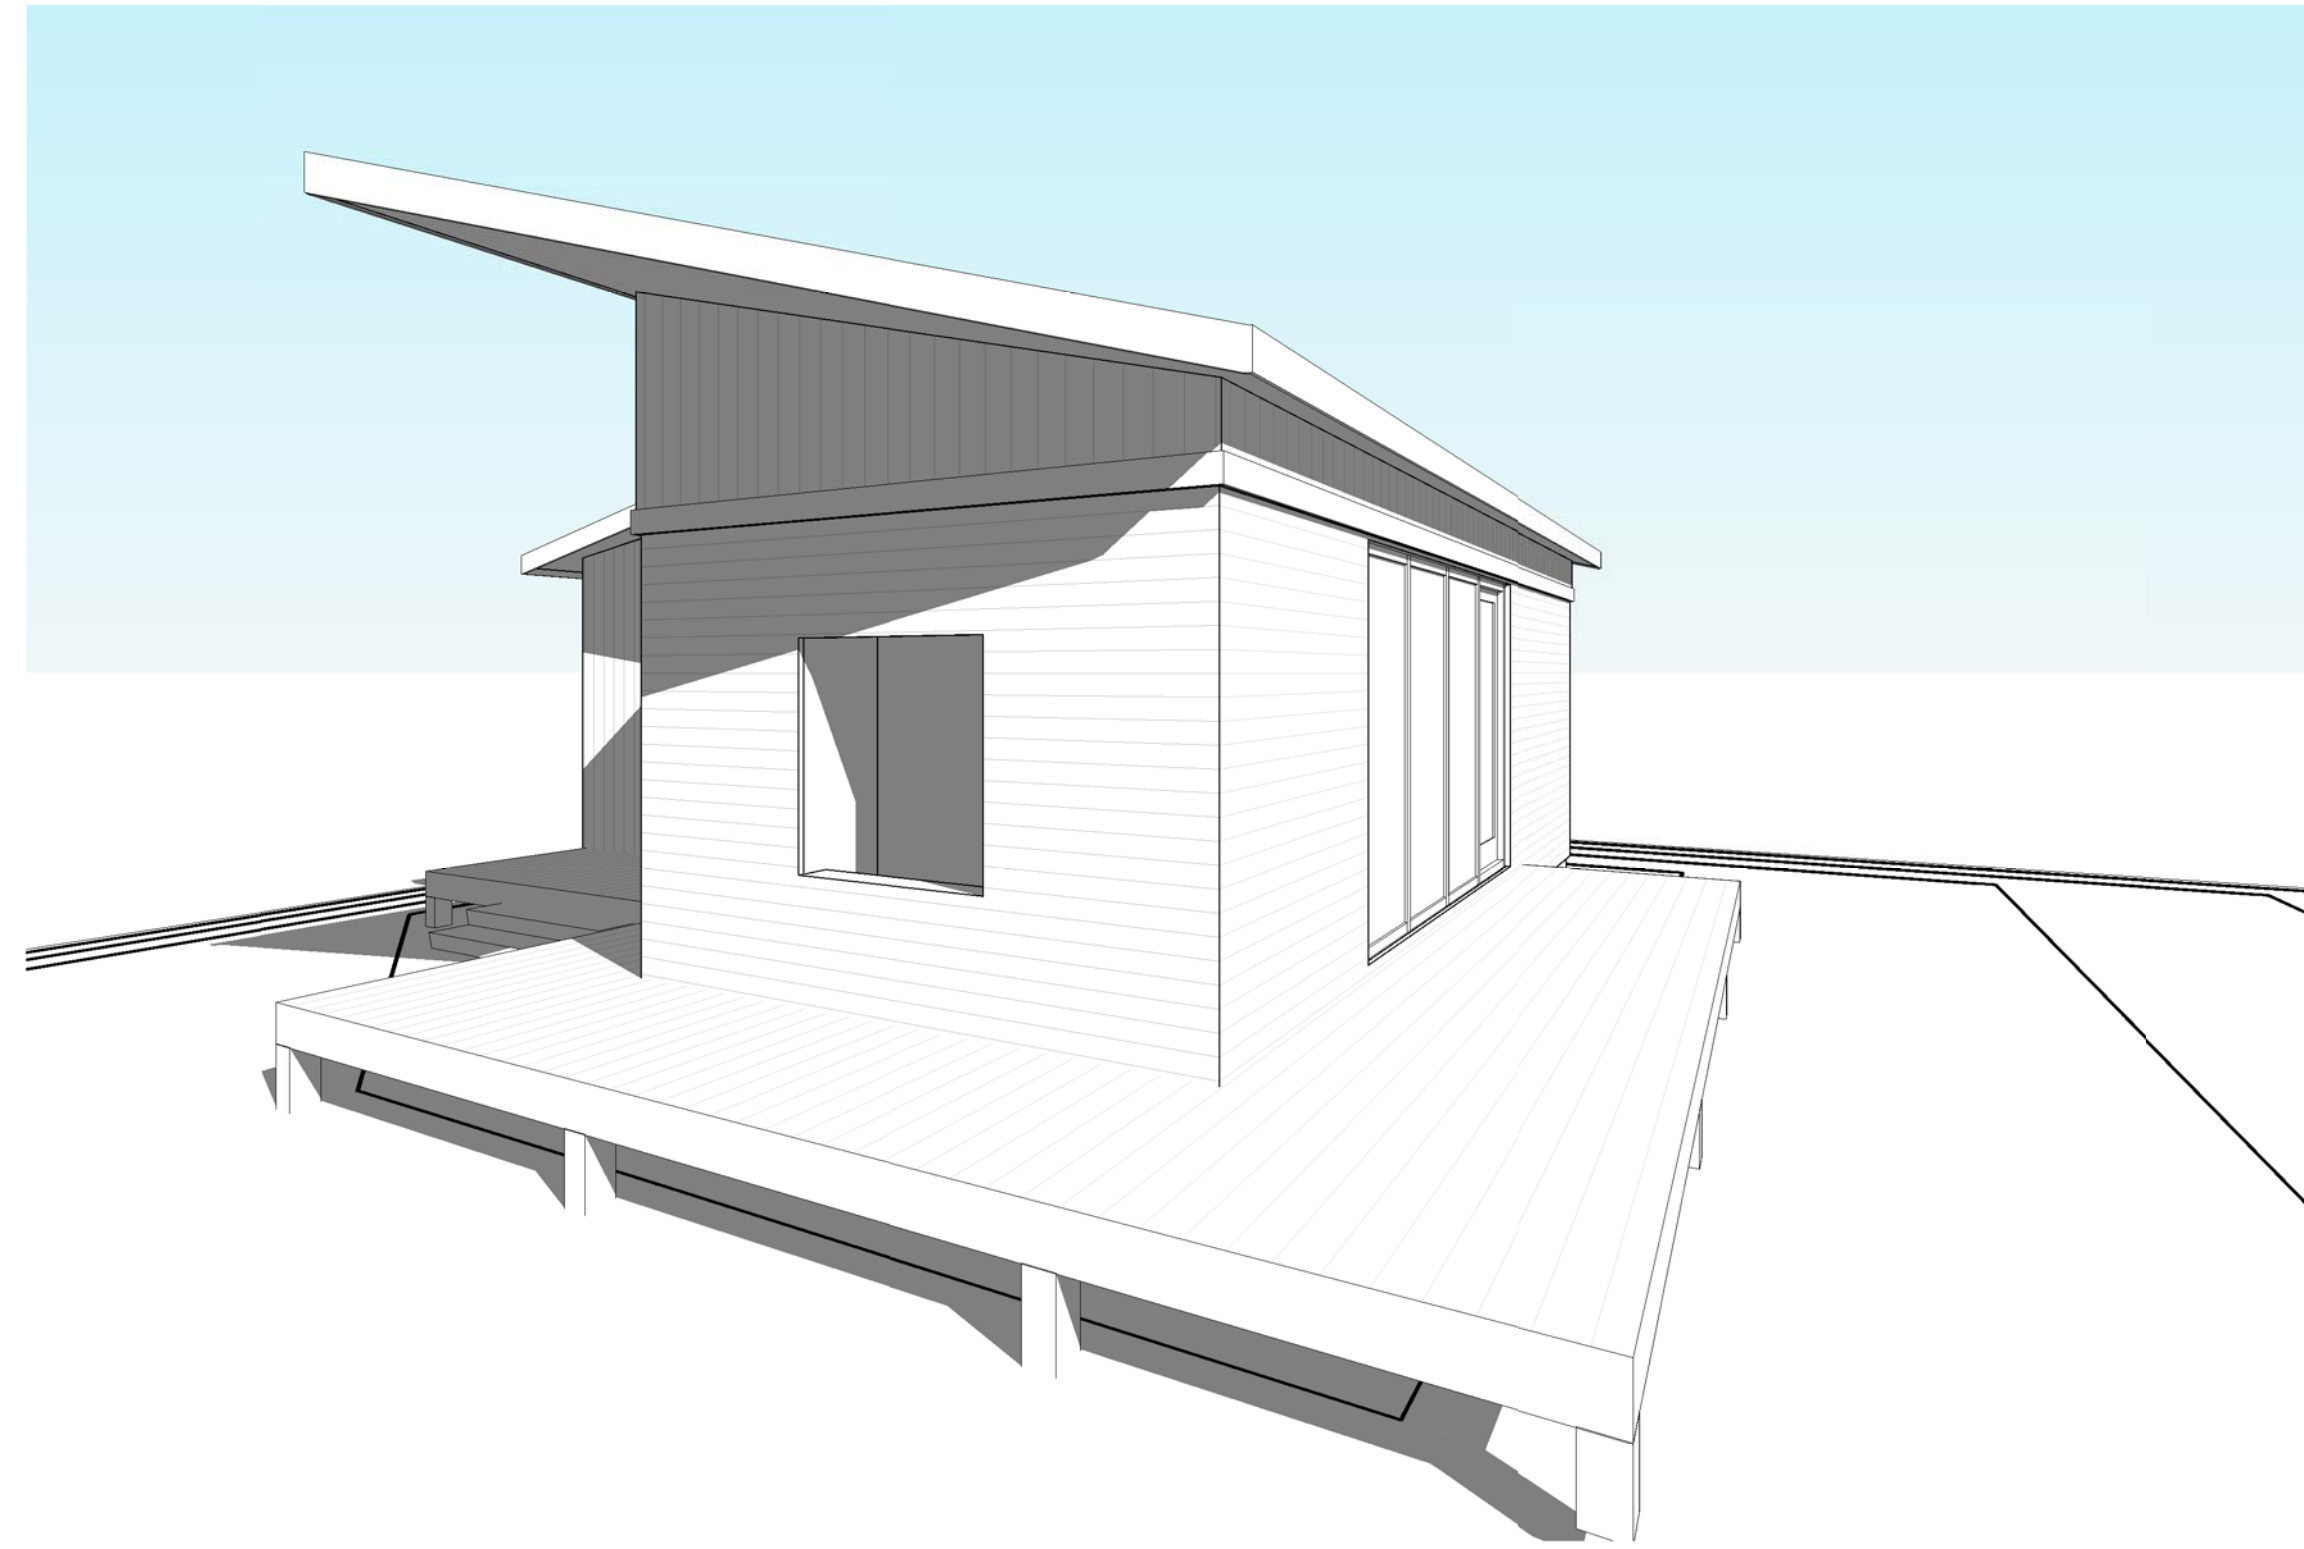

3 SOUTHEAST

Owner

John Doe
John Doe Drive
Somewhere, CO 80XXX
p 303.000.0000
f
e JohnDoe@
contact John Doe

Designer

F9 Productions Inc.
2540 Sunset Drive Apt. 166
Longmont, CO 80501
p 303.775.7406
f 303.658.9846
e lmc@f9productions.com
contact Lance Cayko

Engineer

John Doe
John Doe Drive
Somewhere, CO 80XXX
p 303.000.0000
f
e JohnDoe@
contact John Doe

Contractor

F9 Productions Inc.
2540 Sunset Drive Apt. 166
Longmont, CO 80501
p 303.775.7406
f 303.658.9846
e lmc@f9productions.com
contact Lance Cayko

Drawn by Author
Checked by Checker
Project Date 00/00/2010
Project Number 000000

SHEET LIST	
Sheet Number	Sheet Name
A0	COVER
A1.1	PLANS
A2.1	NORTH AND SOUTH ELEVATIONS
A2.2	EAST AND WEST ELEVATIONS
A3.1	BUILDING SECTIONS
A4.1	INTERIOR ELEVATIONS

DRAWING SYMBOL LEGEND
1/2" = 1'-0"

- BUILDING SECTION (PLAN)
- BUILDING SECTION (ELEVATION)
- ELEVATIONS
- WALL SECTION
- DETAIL CALLOUT
- DETAIL CUT (PLAN/SECTION)
- RELATED DETAIL CUT BELOW OR ABOVE

ROOM NAME

- ROOM NAME
- FLOOR FINISH
- ROOM NAME WITH FLOOR FINISH
- DOOR TAG
- WINDOW TAG
- REVISION TAG
- LEVEL NAME
- LEVEL TAGS
- DRAWING TITLE
- SCALE

LEVEL NAME

- LEVEL ELEVATION
- LEVEL ELEVATION

LEVEL ELEVATION


- LEVEL ELEVATION

SCALE

- SCALE


NORTH ARROWS

- ACTUAL NORTH
- WORKING NORTH

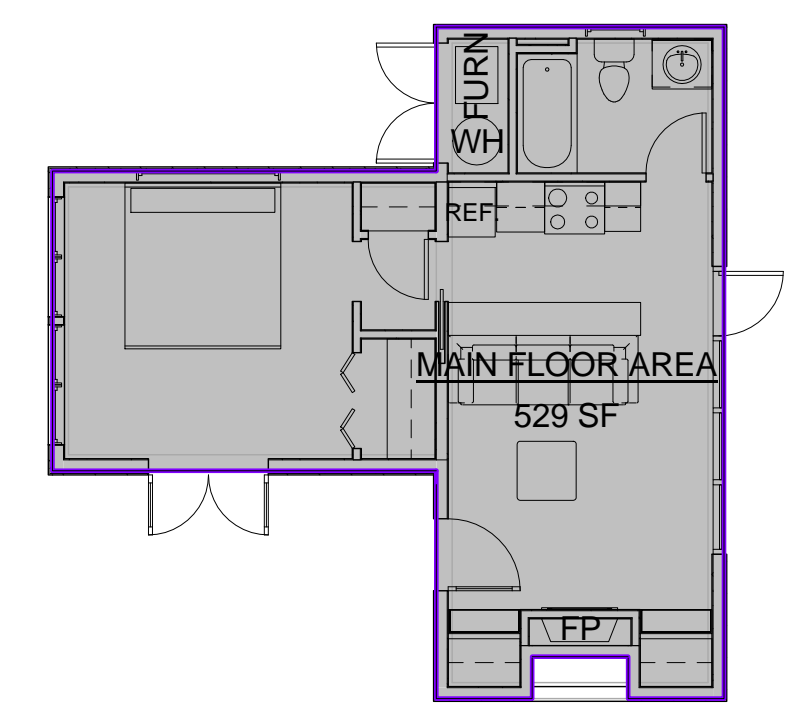

4 MAIN T.O. SUBFLOOR
1/8" = 1'-0"

AREA SCHEDULE		
Name	Area	Perimeter
MAIN FLOOR AREA	529 SF	115' - 6"

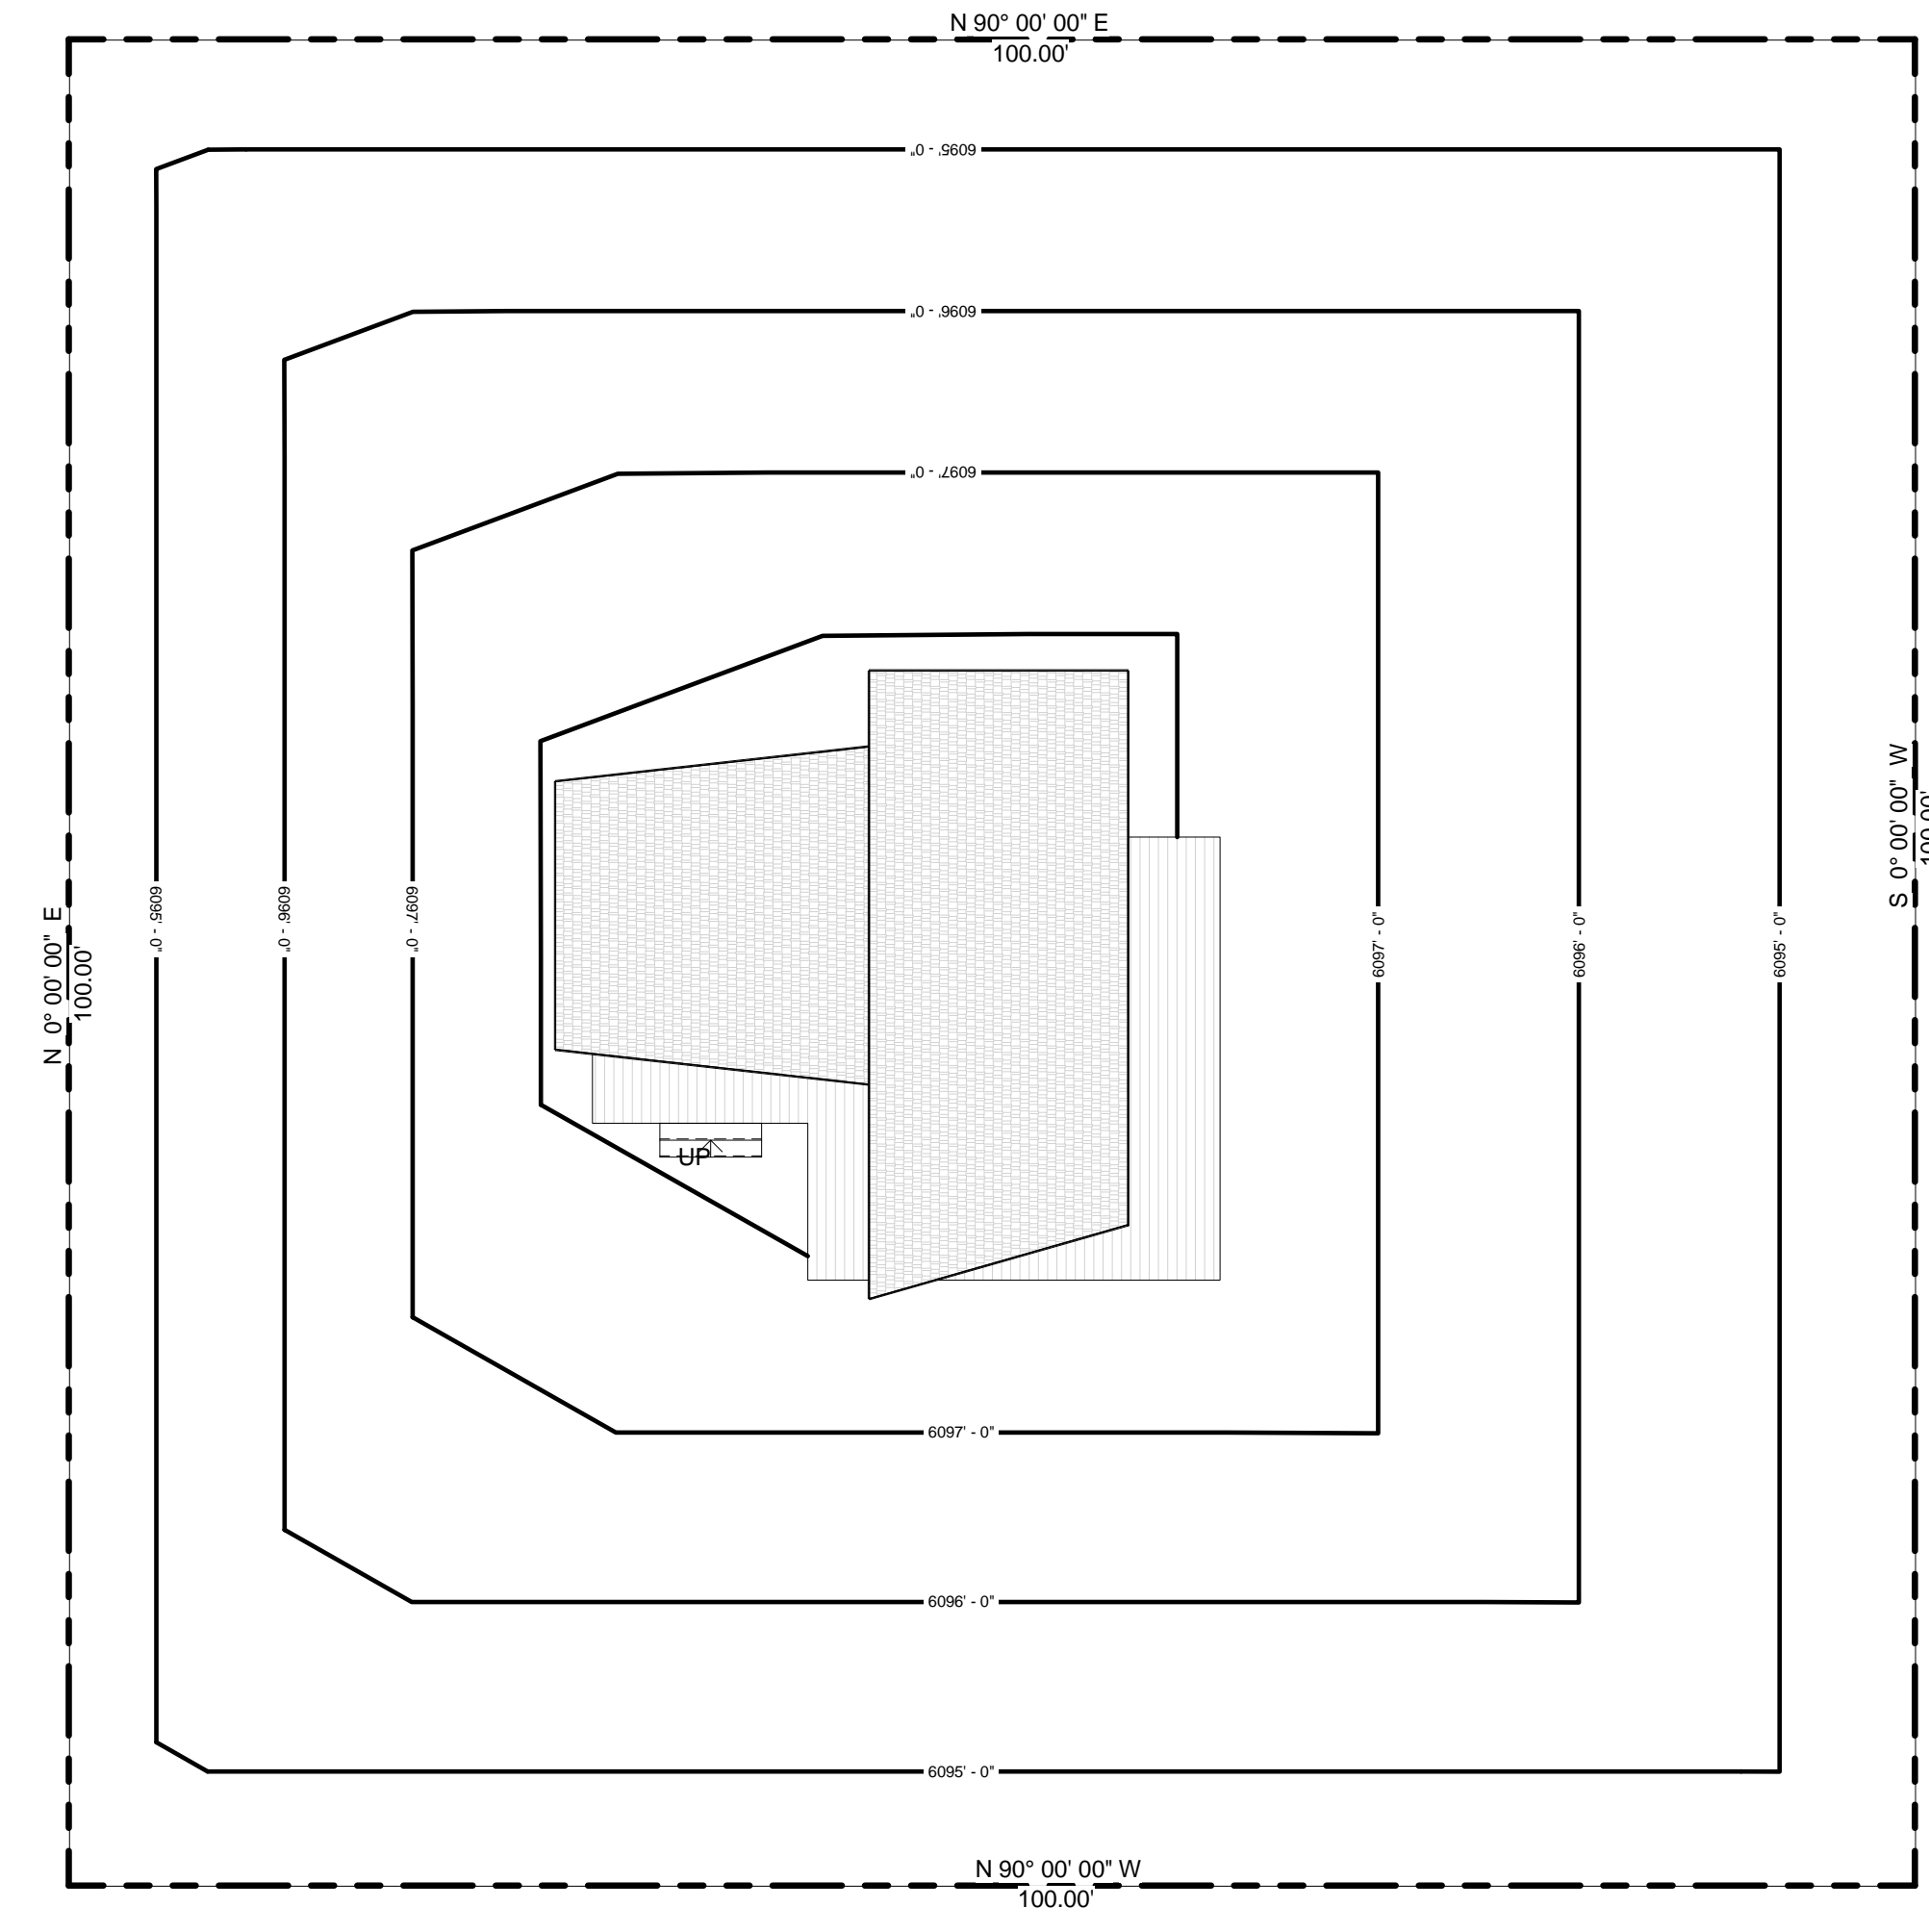



1 SITE PLAN - NEW
1" = 10'-0"

OVERALL DOOR SCHEDULE				
Type	Type Mark	Width	Height	Count
30" x 80"	2	2' - 6"	6' - 8"	2
36" x 96"	3	3' - 0"	8' - 0"	1
60" x 80"	4	5' - 0"	6' - 8"	1
Curtain Wall Sgl Glass Panel	5	2' - 8 1/2"	7' - 7"	1
2668 Pocket	11	2' - 6"	6' - 8"	1
48" x 80"	12	4' - 0"	6' - 8"	1
60" x 80"	59	5' - 0"	6' - 8"	1


OVERALL WINDOW SCHEDULE				
Type	Type Mark	Width	Height	Count
Awning 30" x 18"	A	2' - 6"	1' - 6"	1
Single Hung 30" x 48"	B	2' - 6"	4' - 0"	4
Fixed 72" x 24"	C	6' - 0"	2' - 0"	1
Grand total: 6				

THE ESCAPE HOUSE
2015 FUTURE LN., PLEASANTVILLE 00000

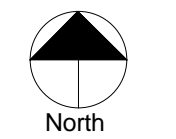

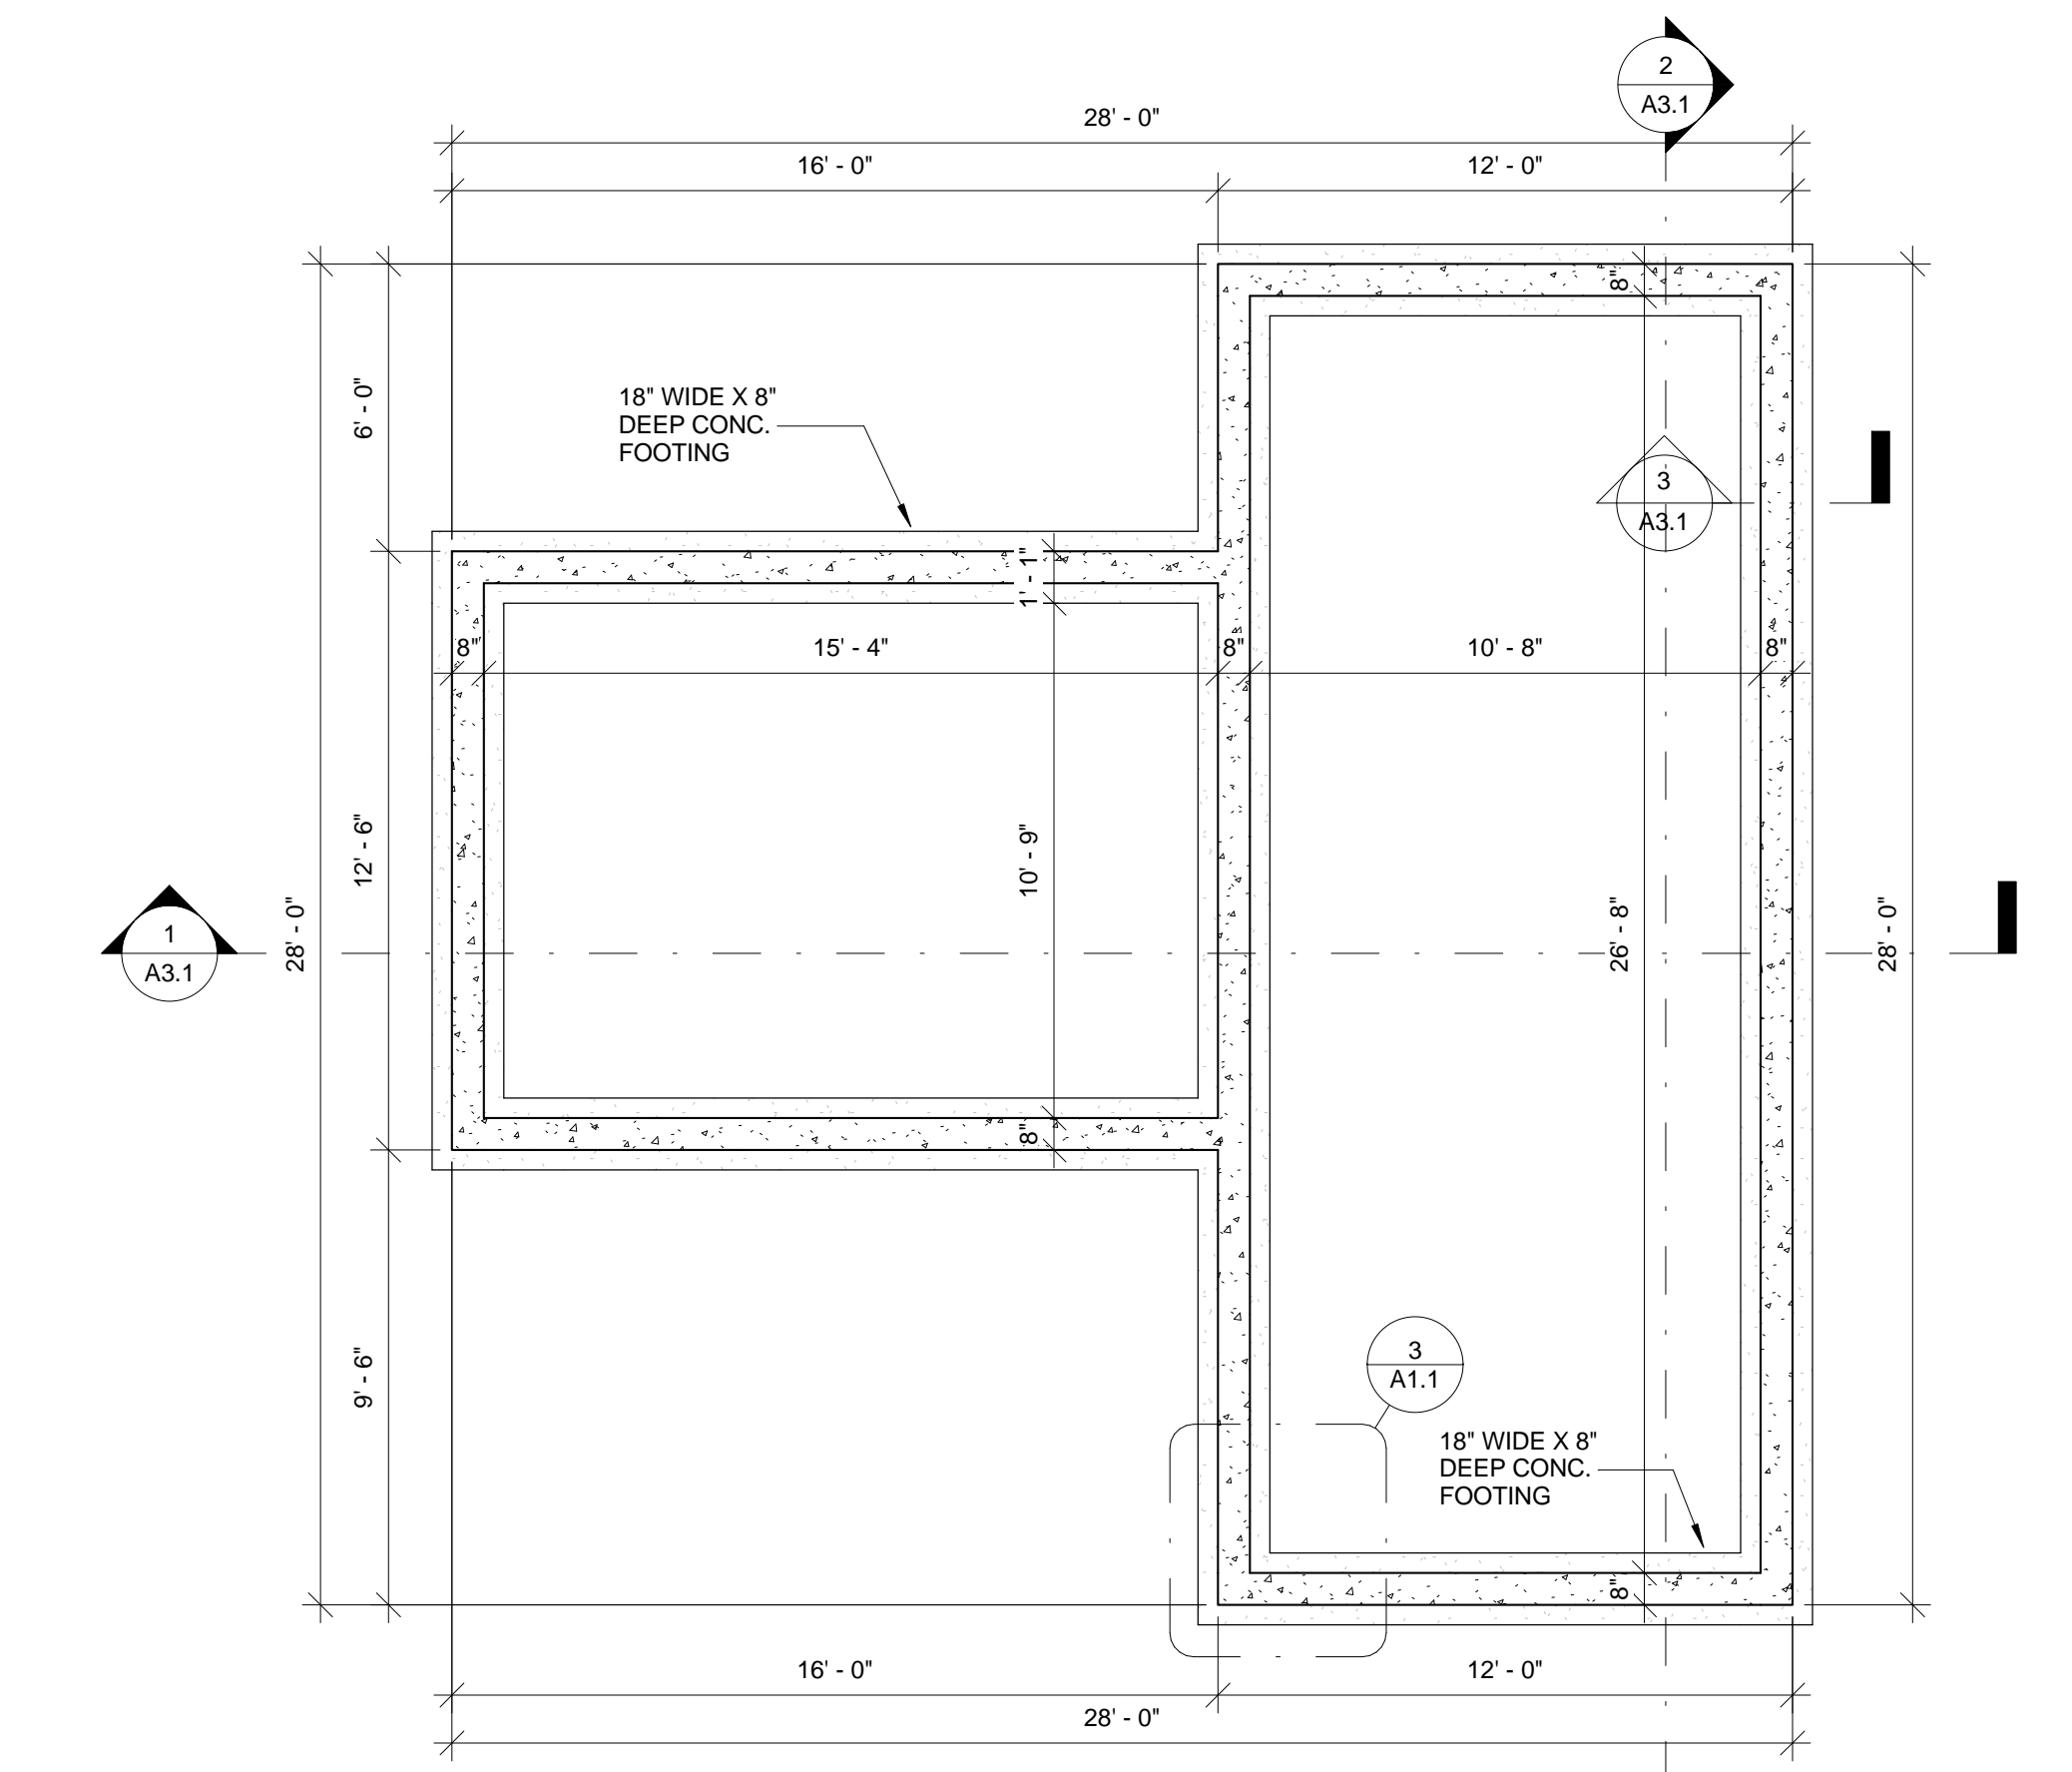


4 FOUNDATION PLAN
1/4" = 1'-0"

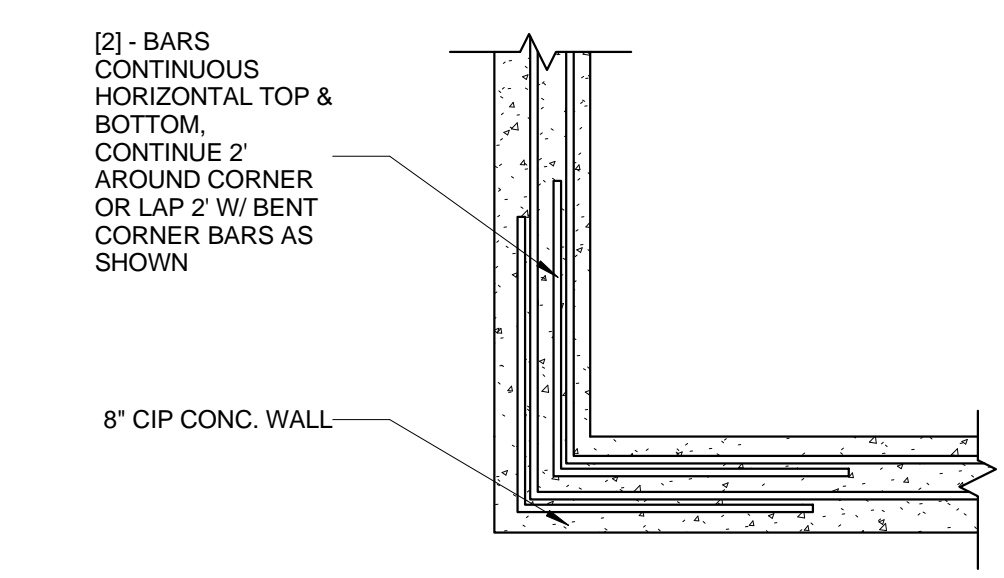


3 TYPICAL FOUNDATION CORNER REINFORCING
3/4" = 1'-0"

FIRST LEVEL WINDOW SCHEDULE			
Type	Type Mark	Sill Height	Head Height
Awning 30" x 18"	A	6' - 6"	8' - 0"
Single Hung 30" x 48"	B	3' - 0"	7' - 0"
Single Hung 30" x 48"	B	3' - 0"	7' - 0"
Single Hung 30" x 48"	B	3' - 0"	7' - 0"
Single Hung 30" x 48"	B	3' - 0"	7' - 0"
Fixed 72" x 24"	C	5' - 0"	7' - 0"

FIRST LEVEL OVERALL DOOR SCHEDULE			
Type	Type Mark	Sill Height	Head Height
30" x 80"	2	0"	6' - 8"
36" x 96"	3	0"	8' - 0"
60" x 80"	4	0"	6' - 8"
Curtain Wall Sgl Glass Panel	5		
2668 Pocket	11	0"	6' - 8"
48" x 80"	12	0"	6' - 8"
60" x 80"	59	0"	6' - 8"

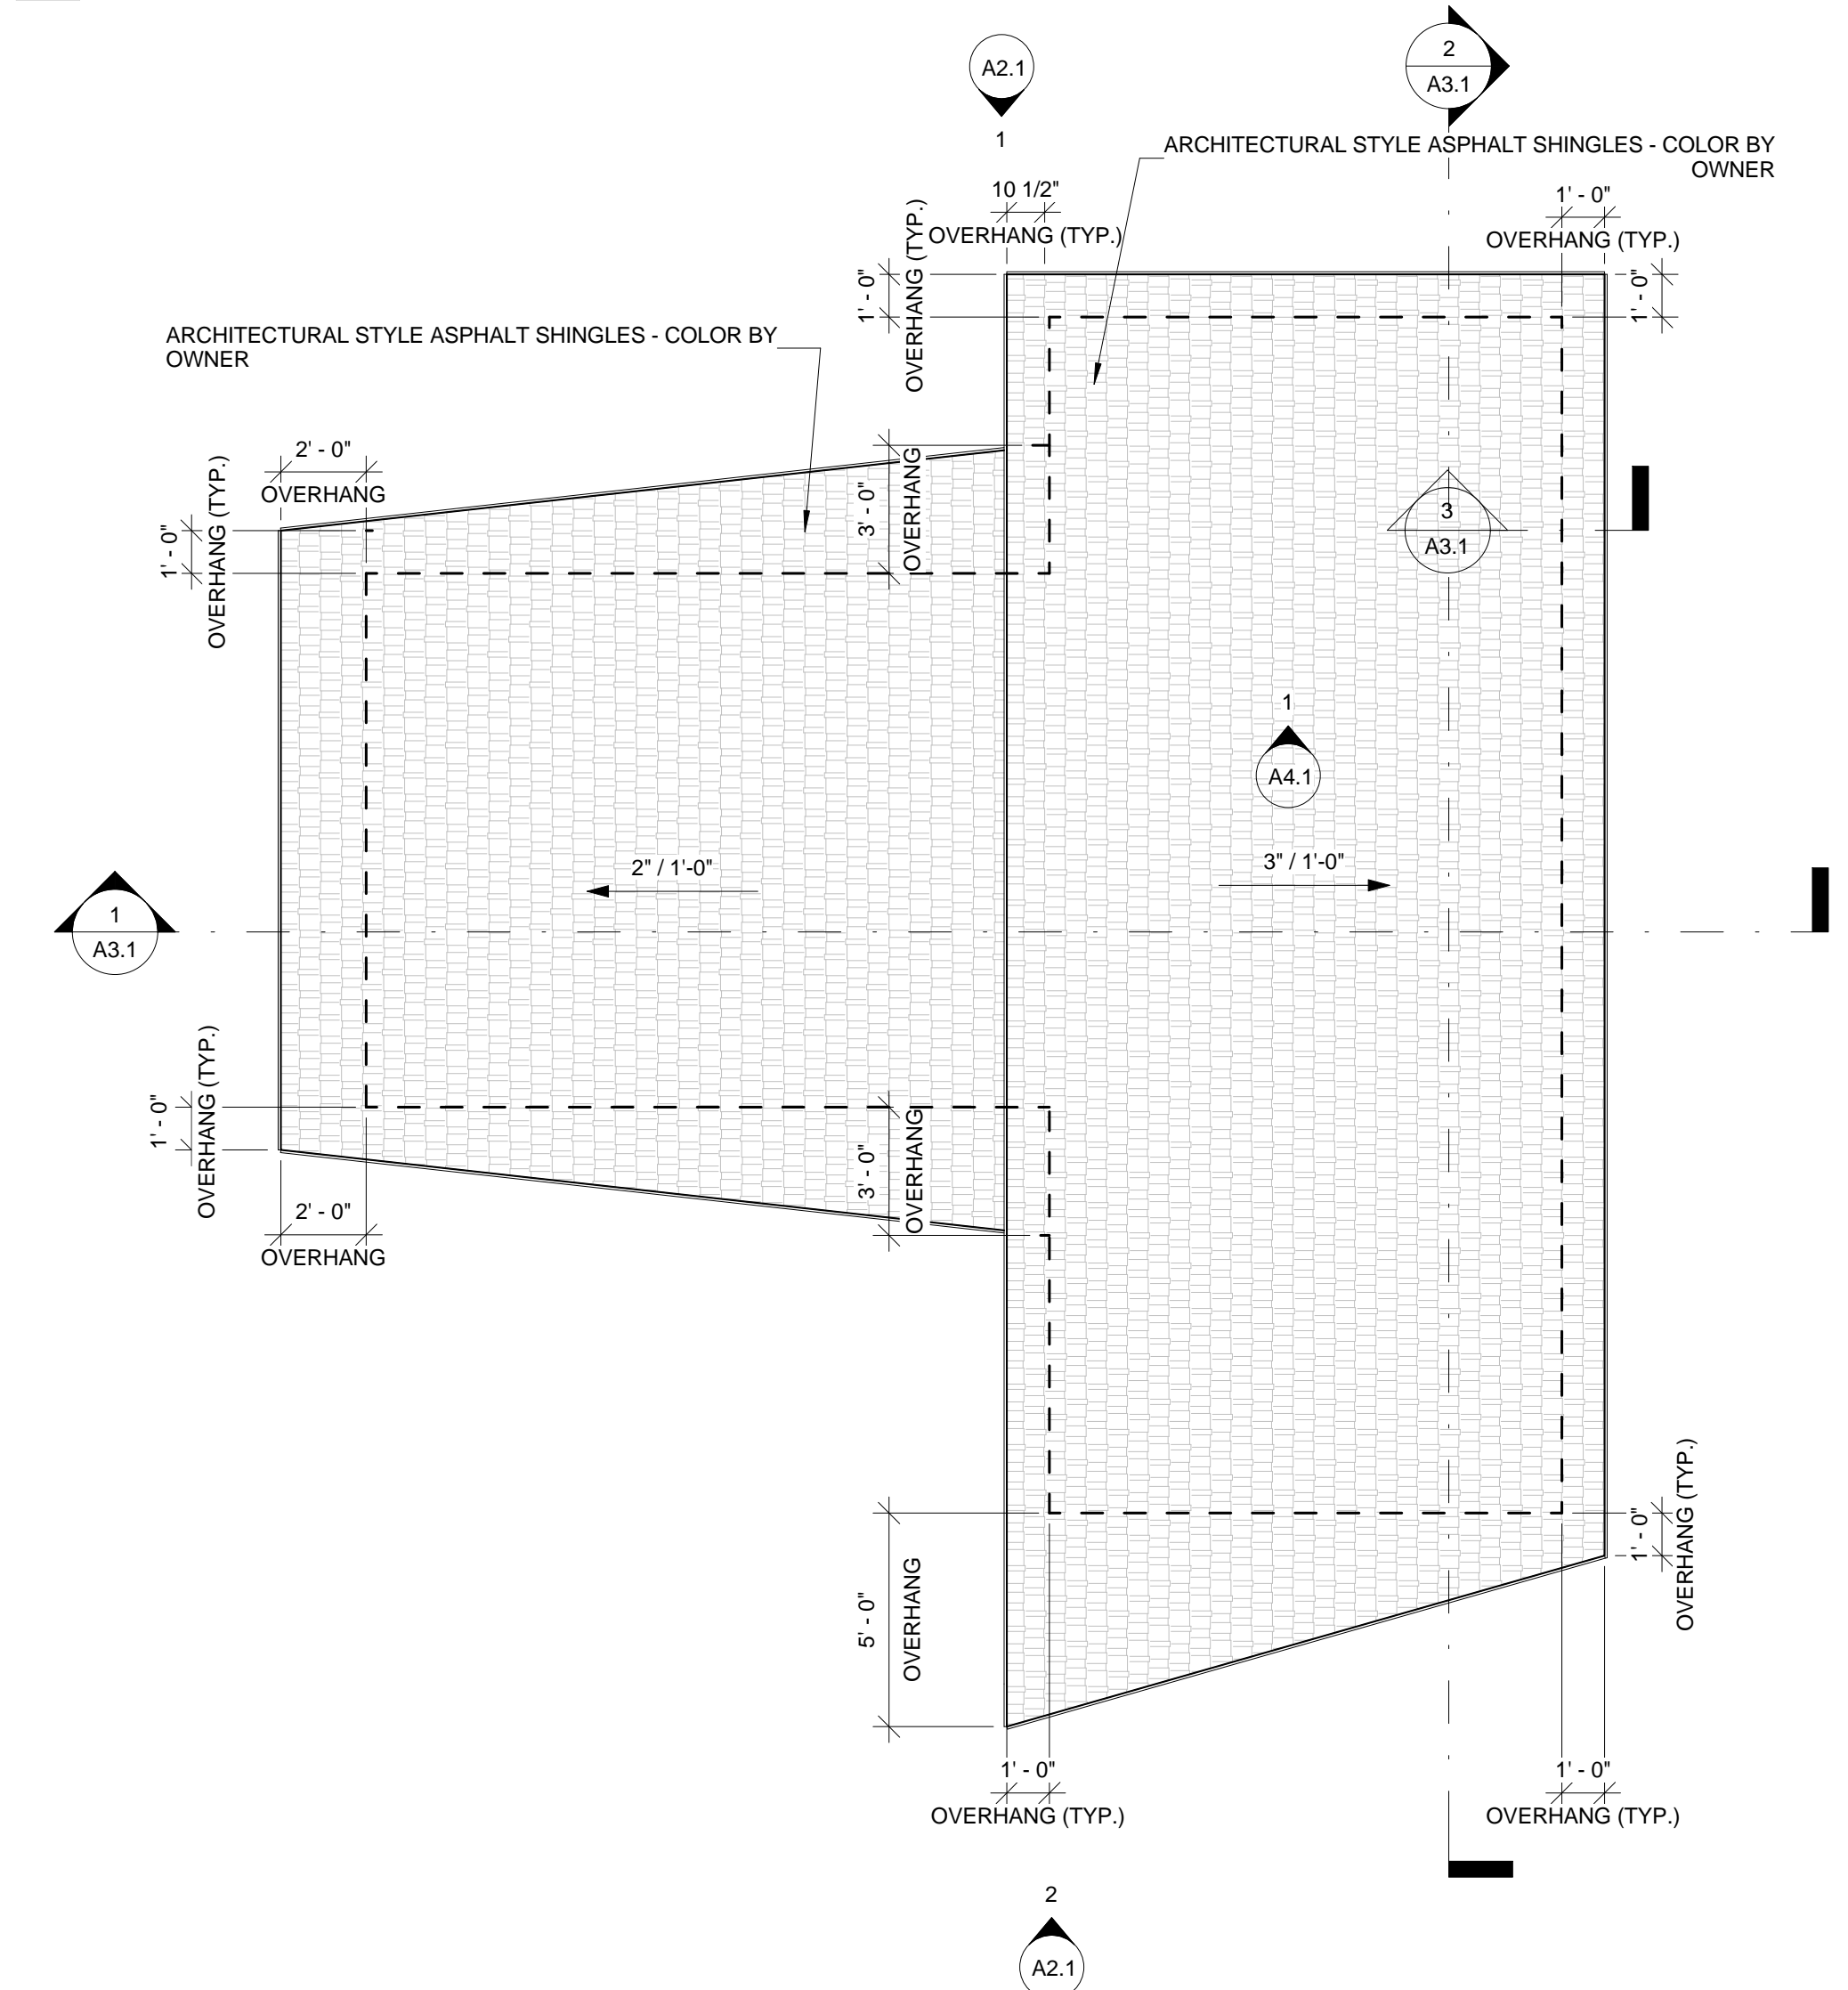



2 ROOF PLAN - CONSTRUCTION
1/4" = 1'-0"

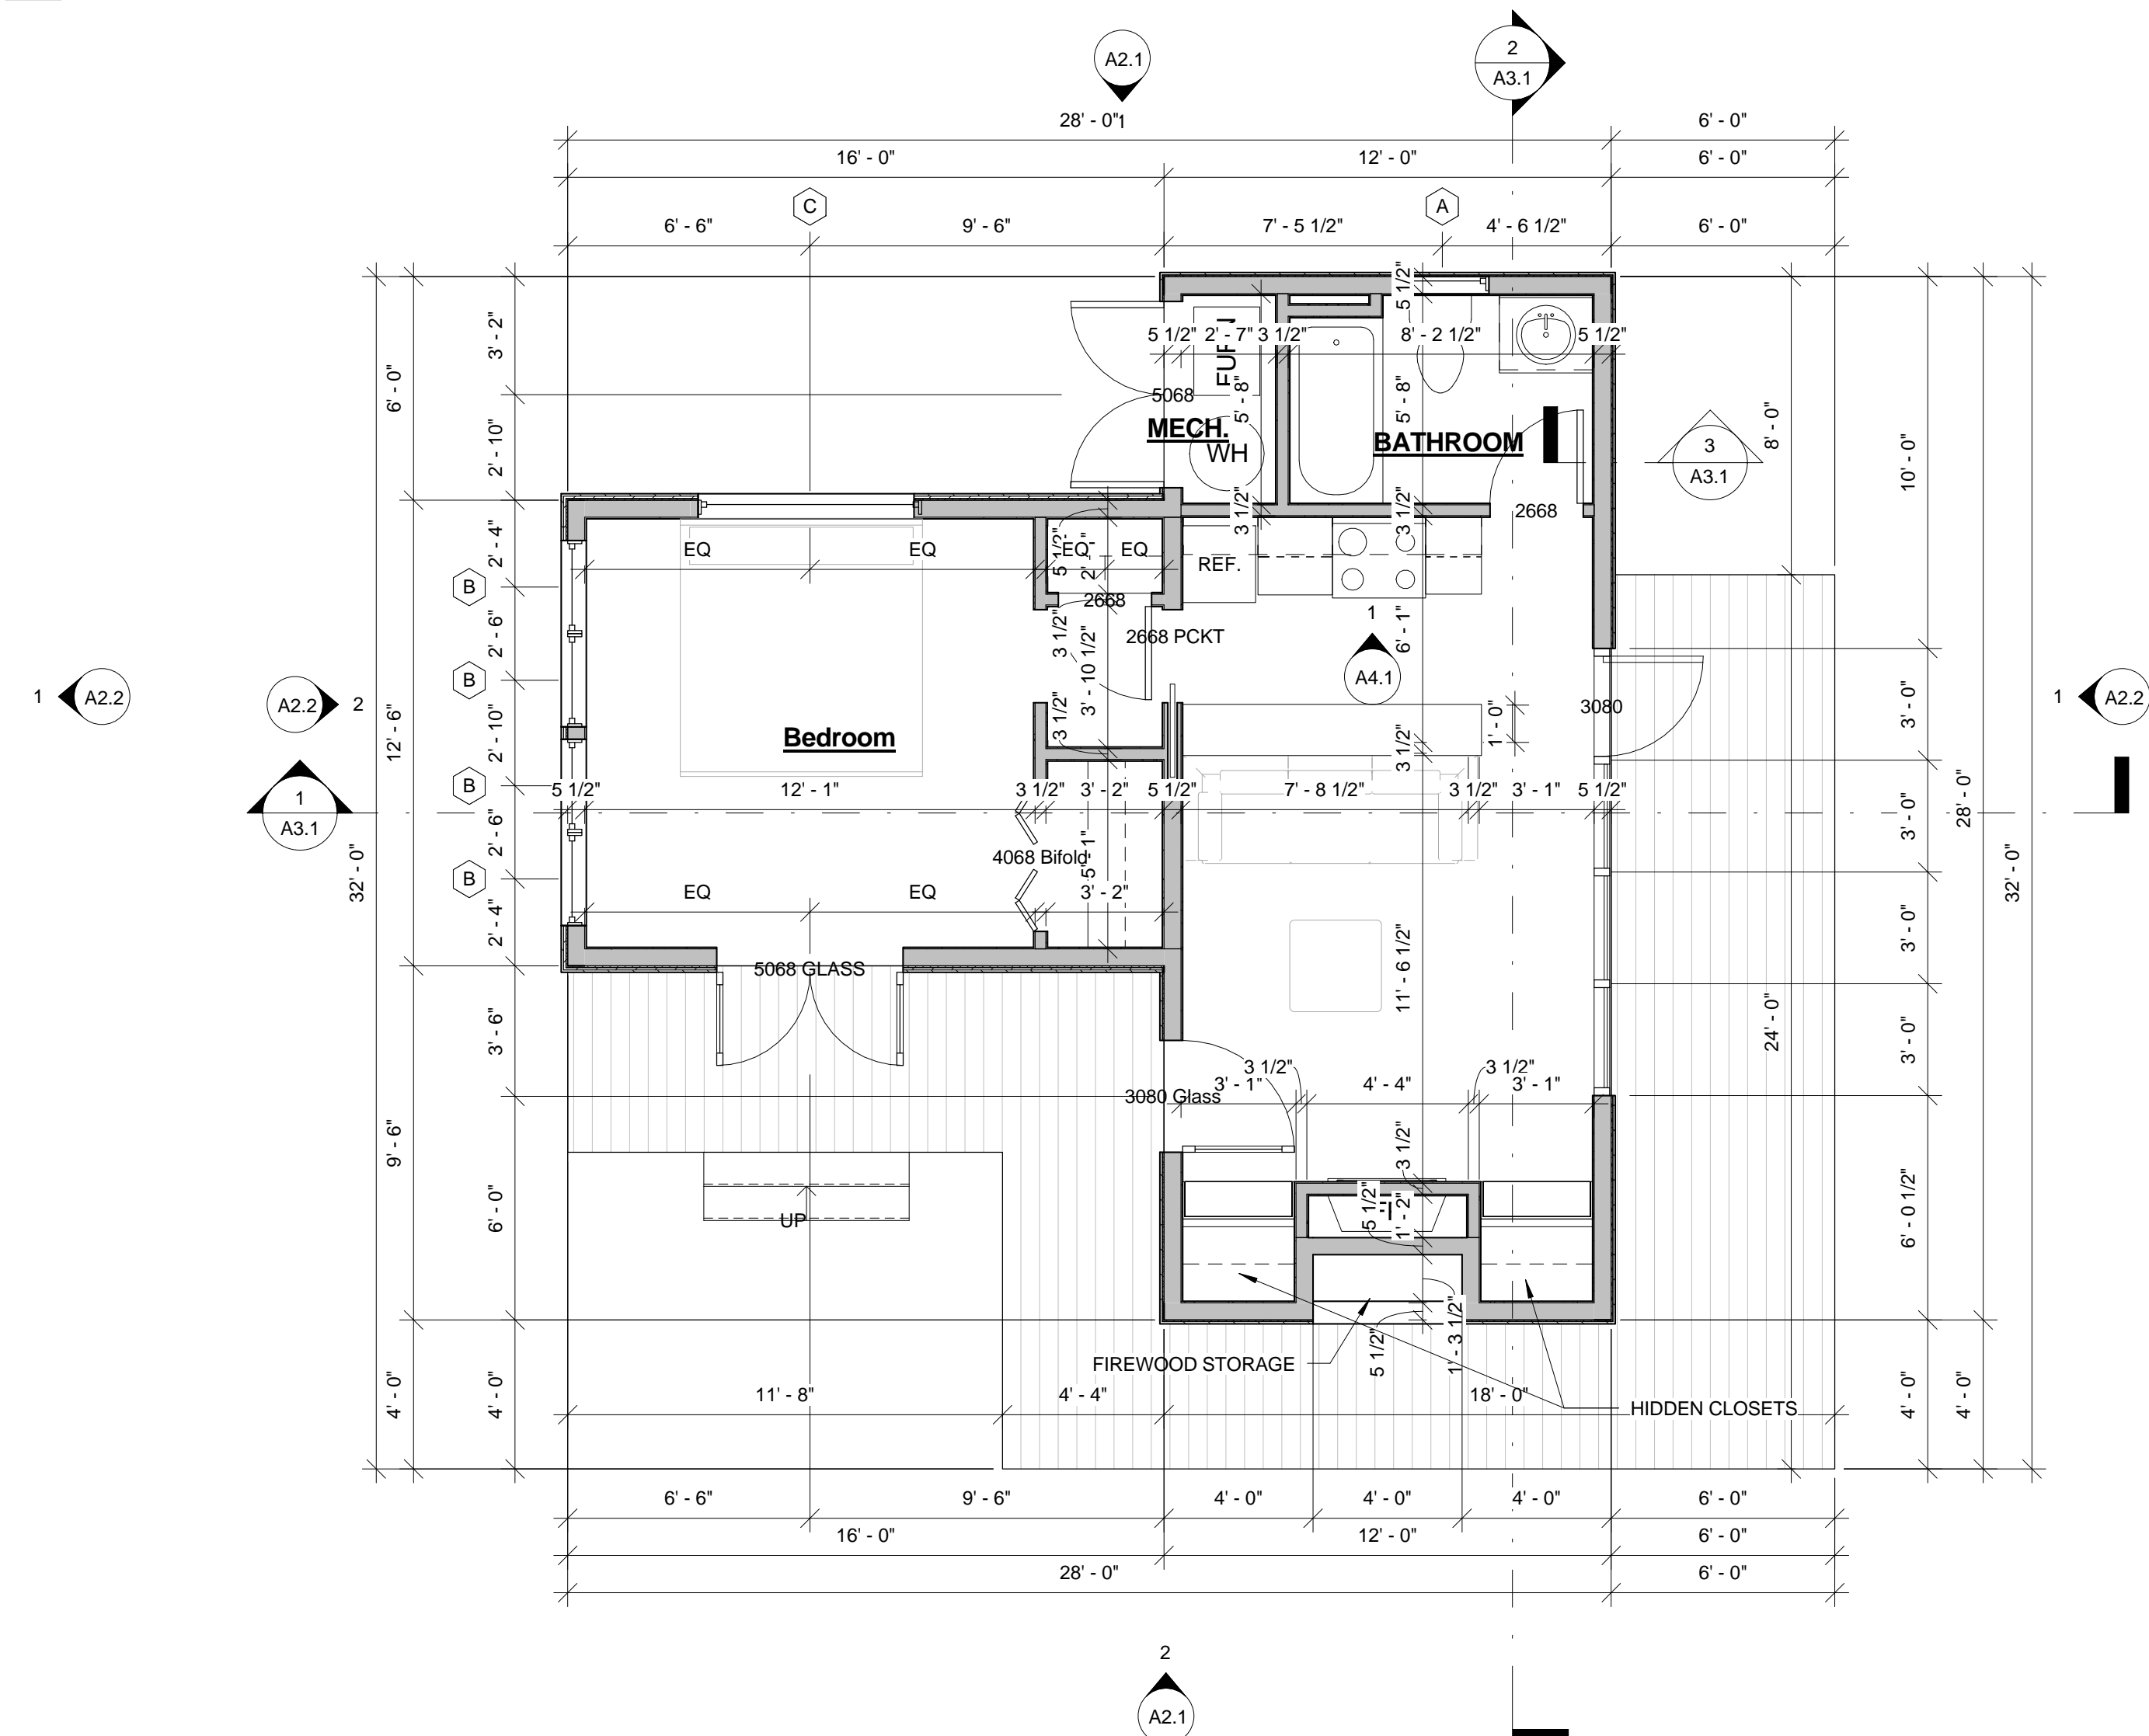

1 MAIN FLOOR PLAN - CONSTRUCTION
1/4" = 1'-0"


Drawn by Author
Checked by Checker
Project Date 00/00/2010
Project Number 000000

THE ESCAPE HOUSE
2015 FUTURE LN., PLEASANTVILLE 00000

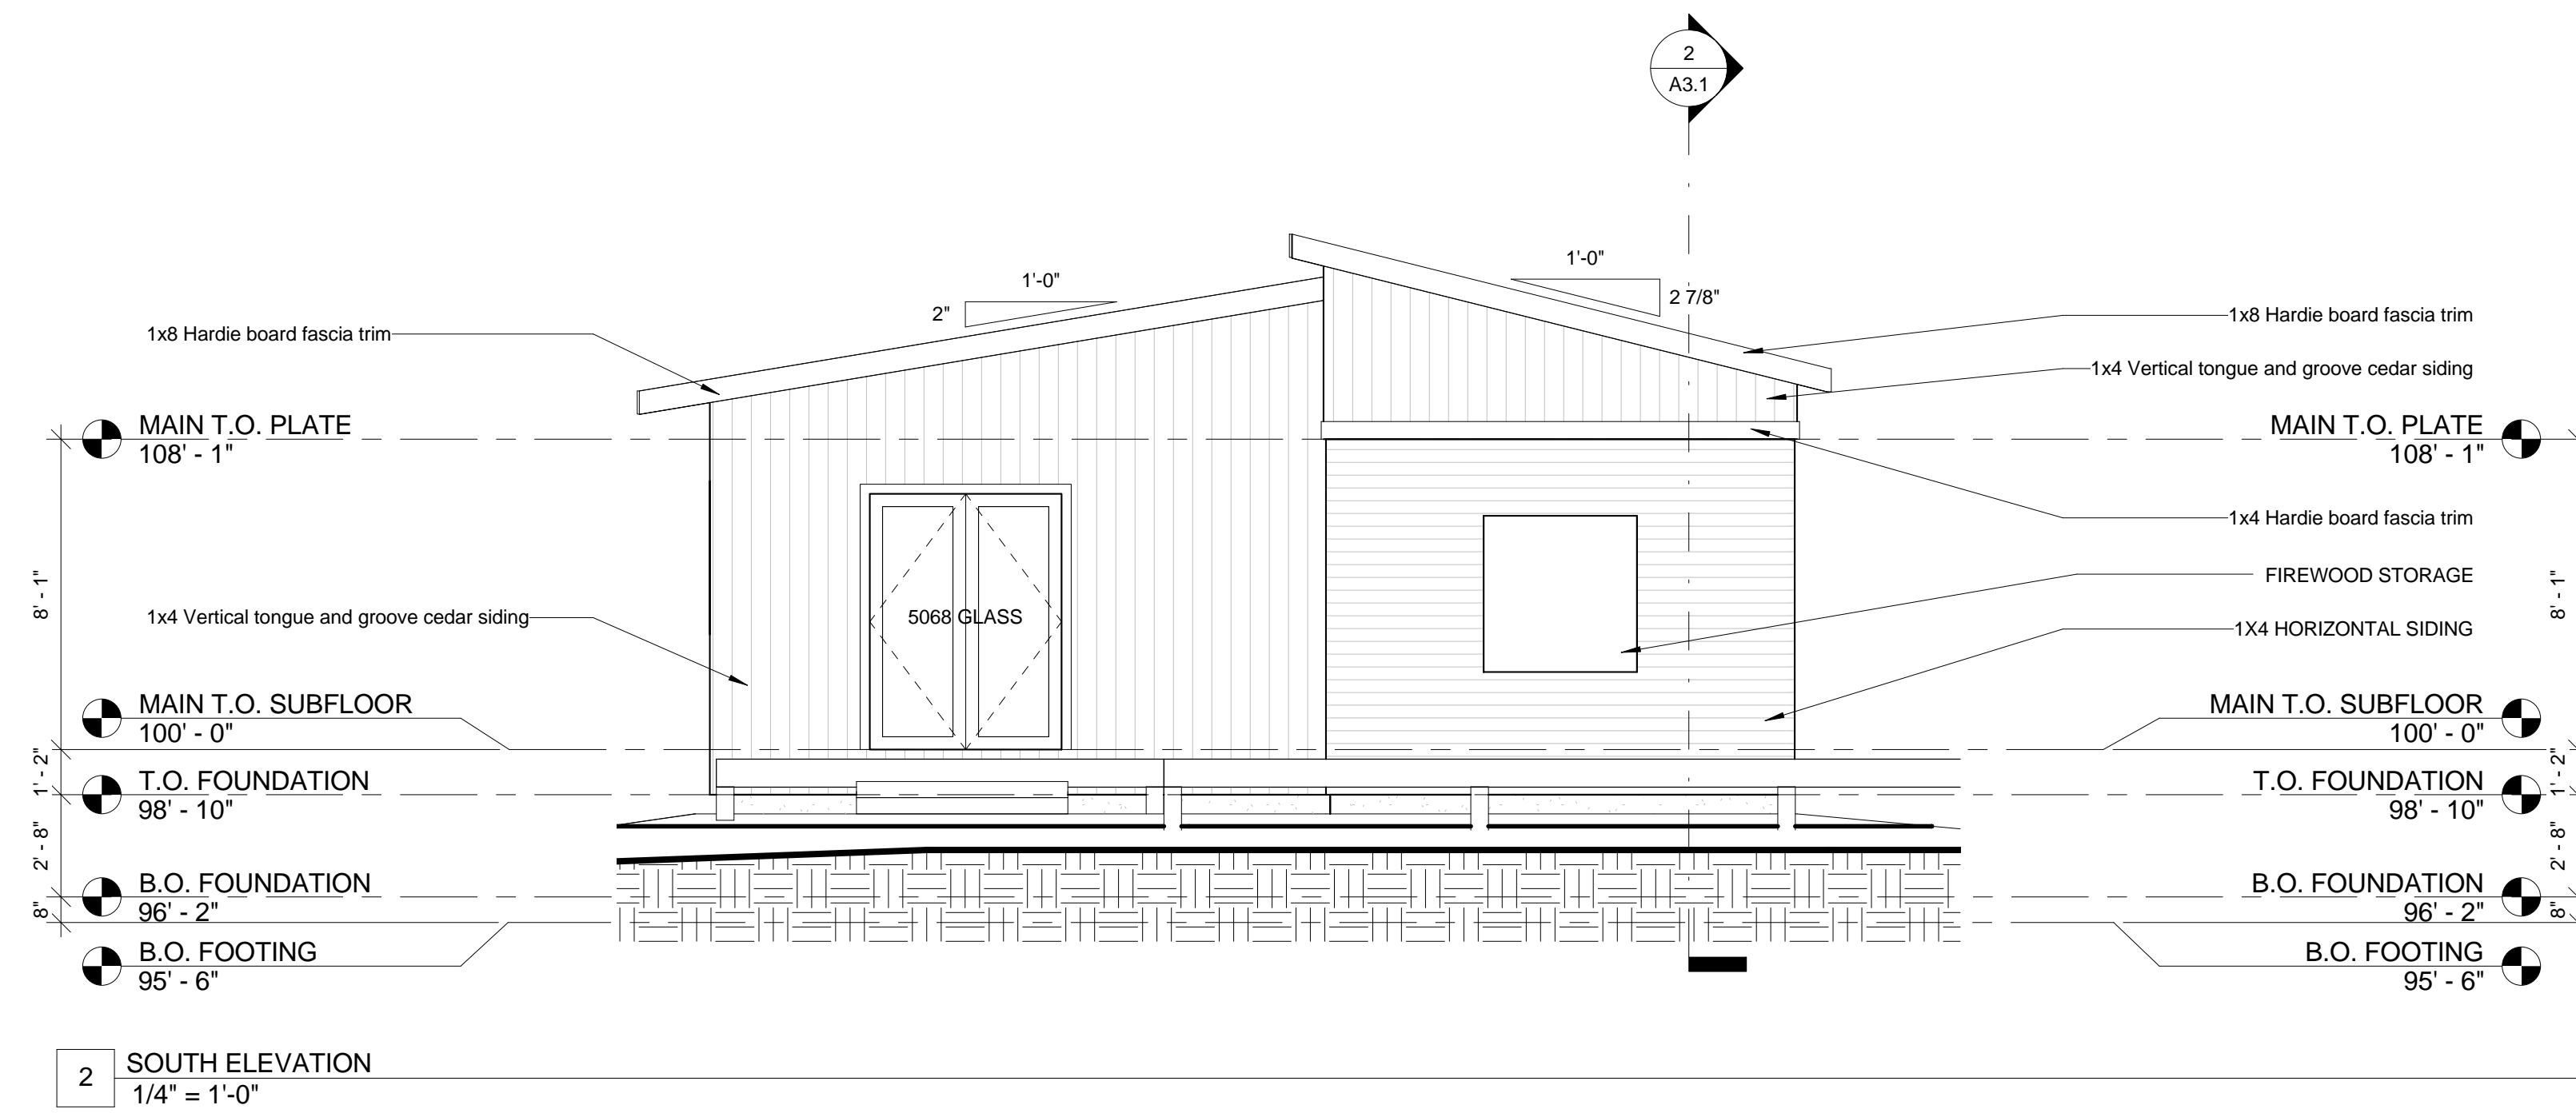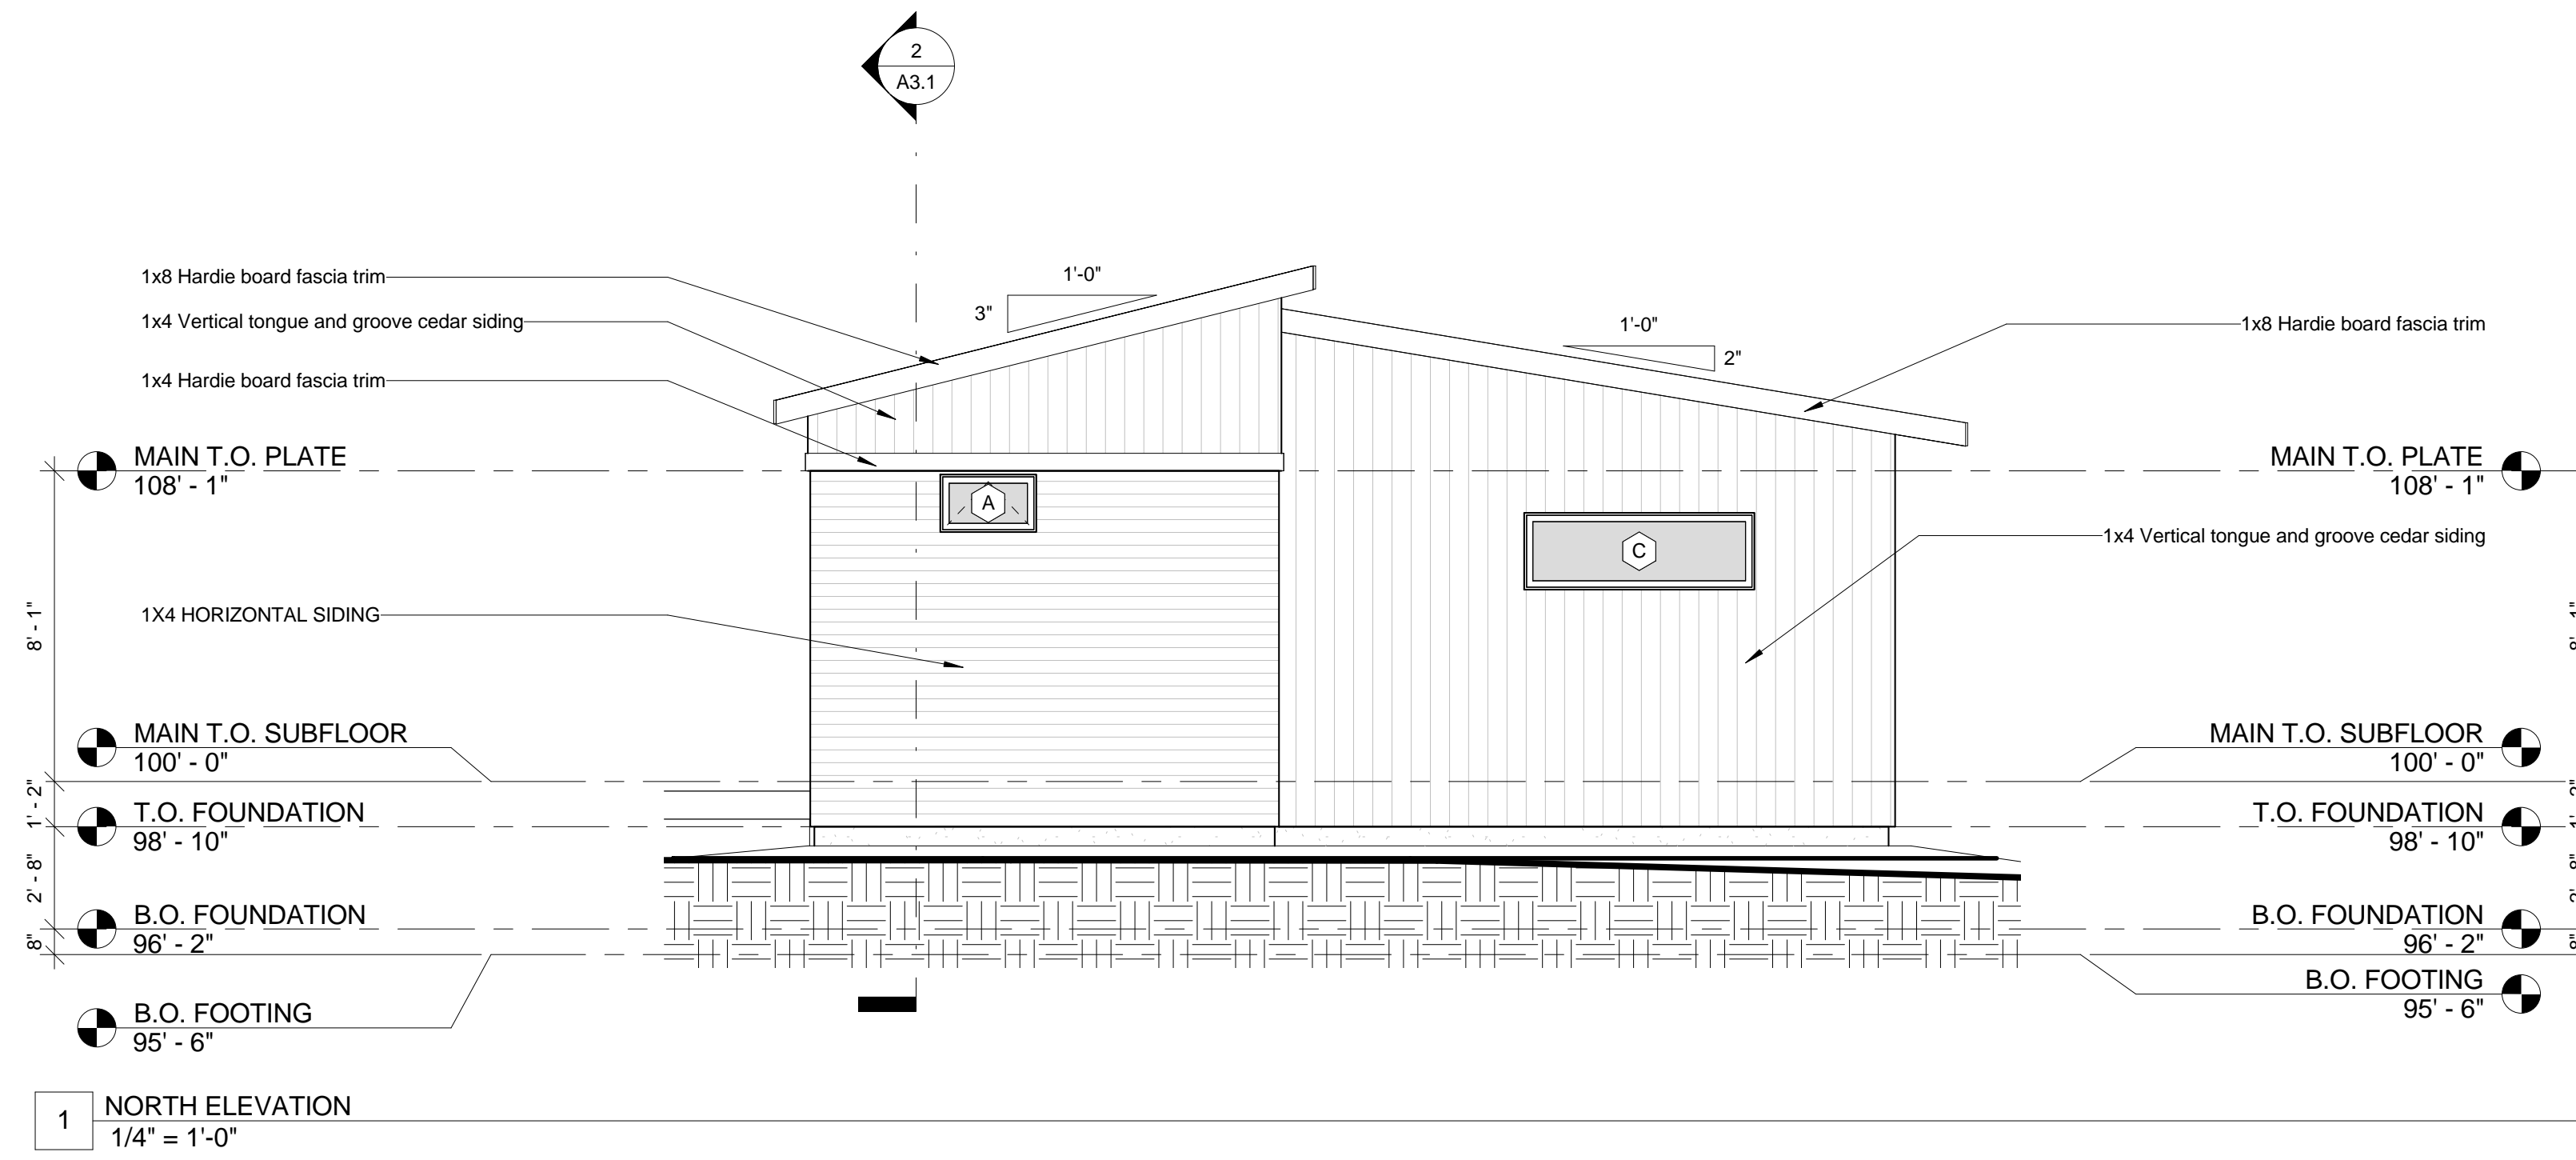


Drawn by Author
Checked by Checker
Project Date 00/00/2010
Project Number 000000

THE ESCAPE HOUSE
2015 FUTURE LN., PLEASANTVILLE 00000

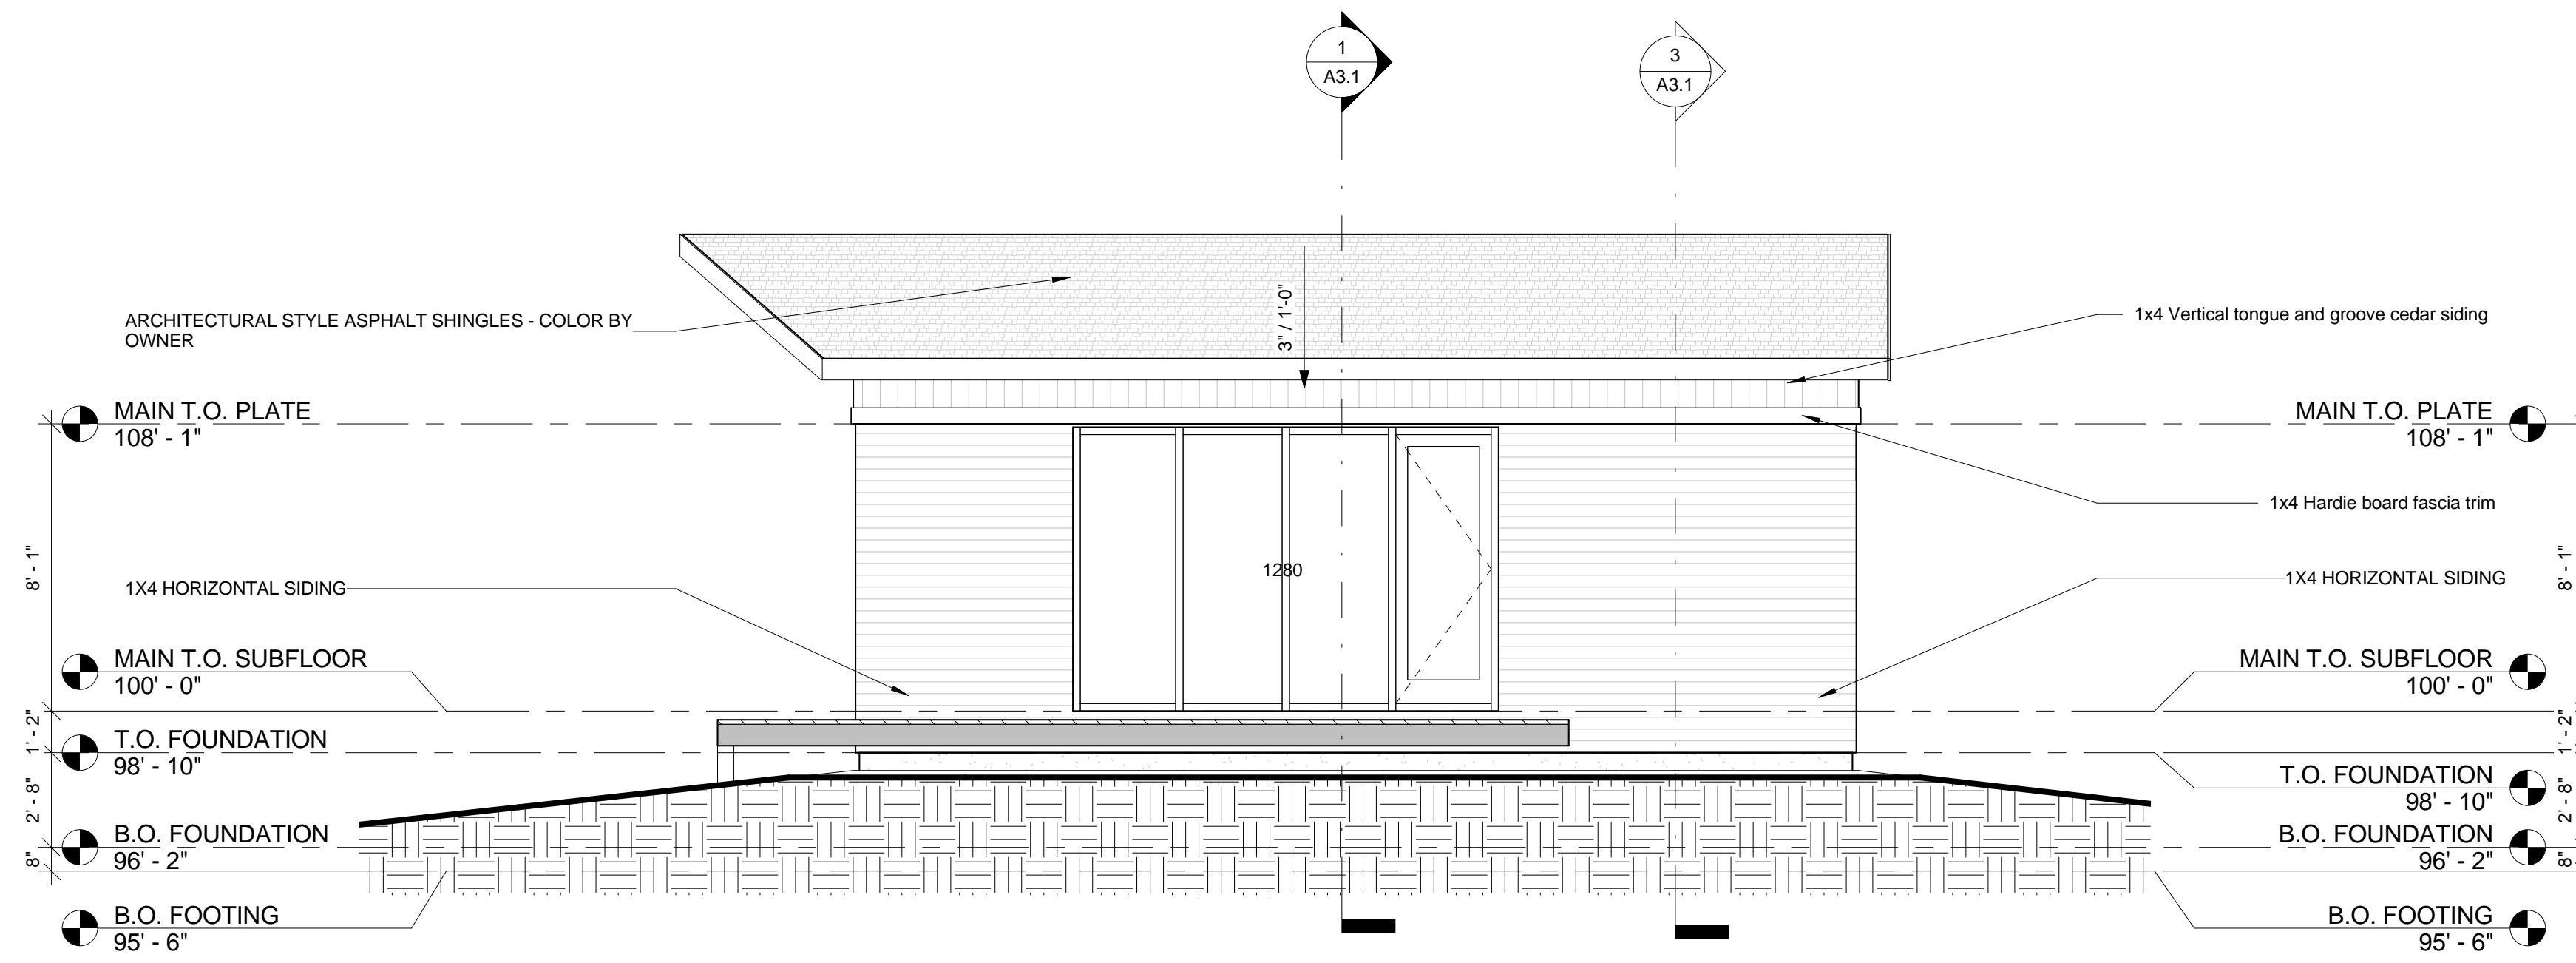


1 EAST ELEVATION
1/4" = 1'-0"

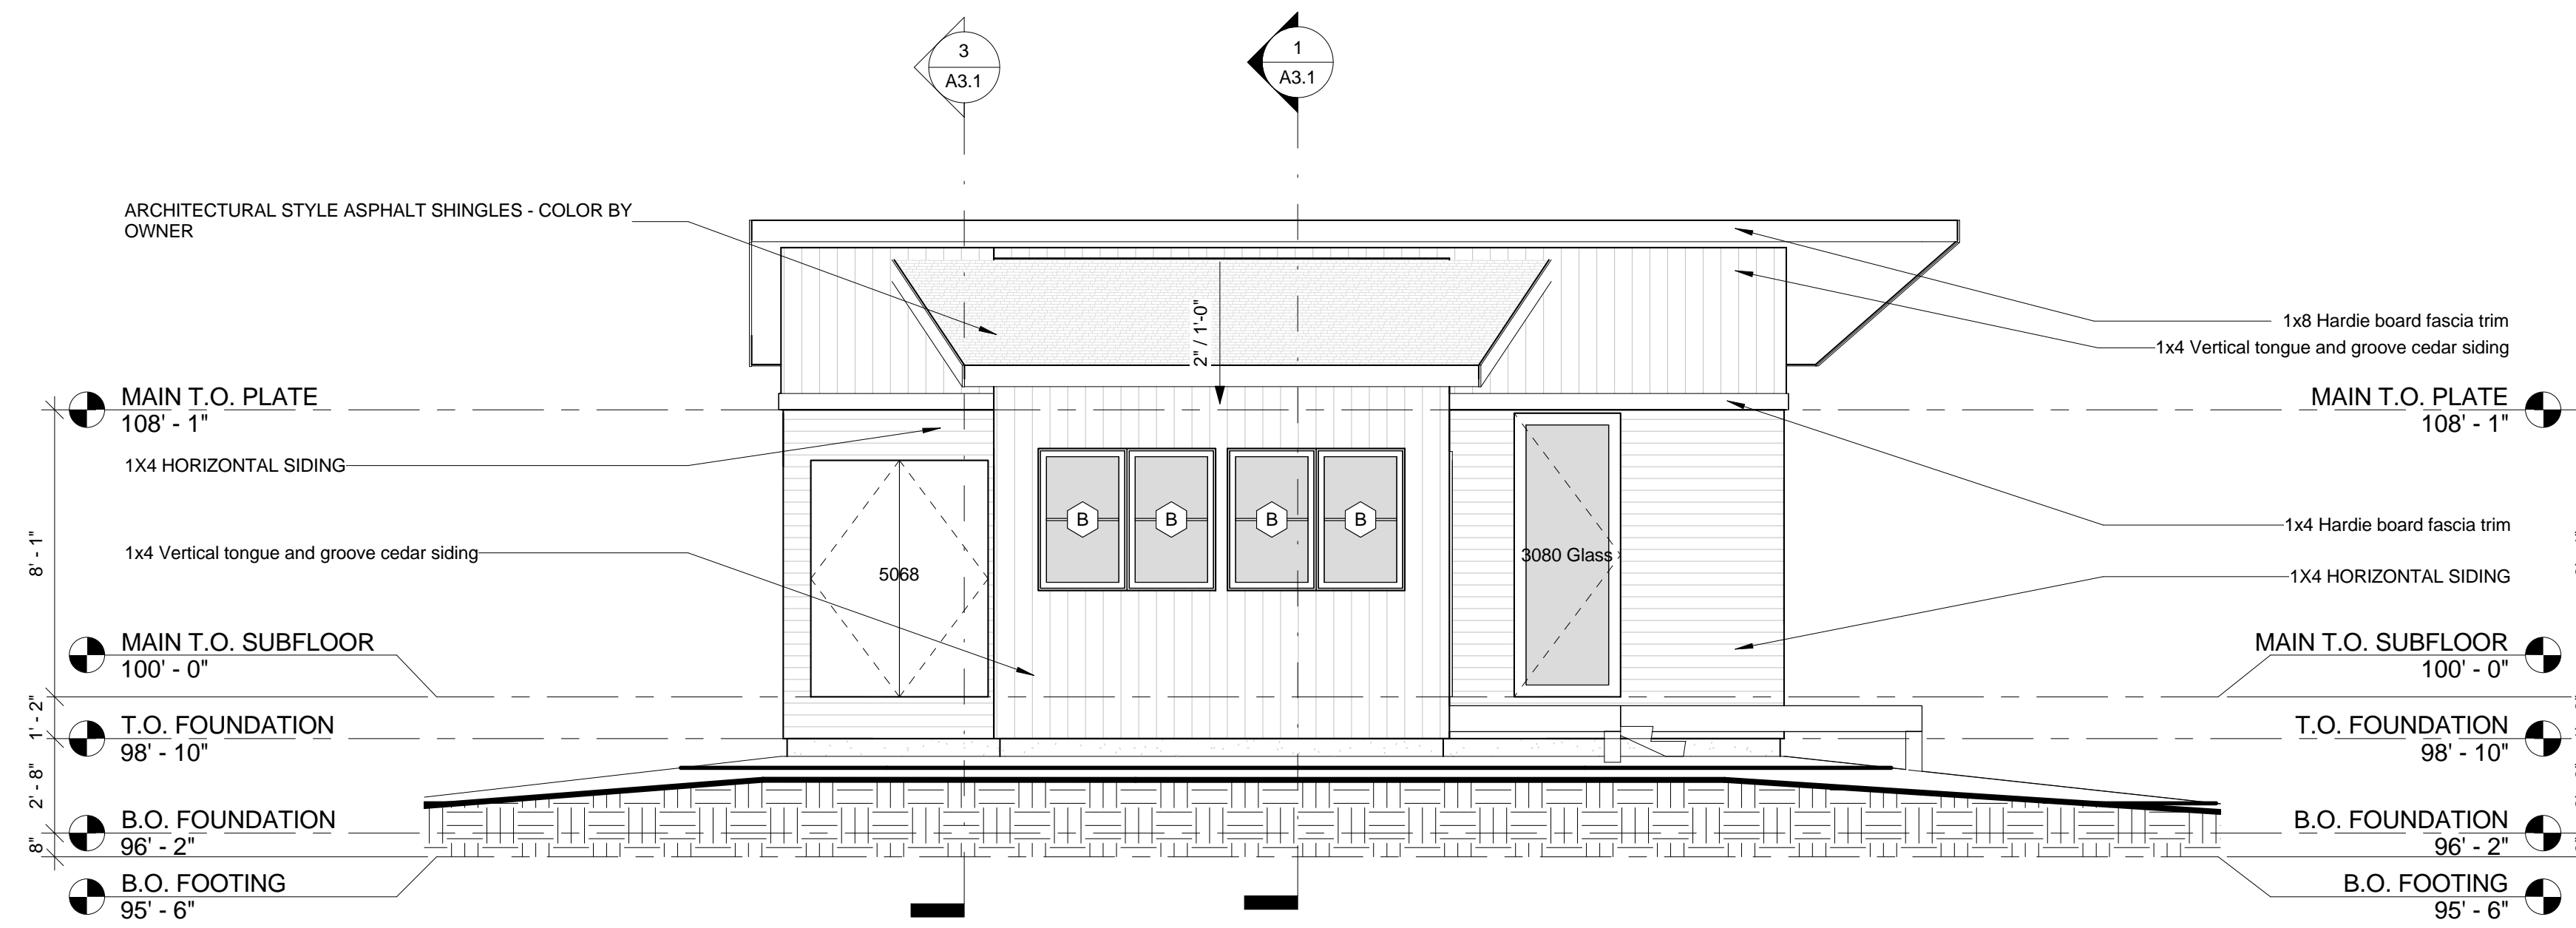


2 WEST ELEVATION
1/4" = 1'-0"

Drawn by Author
 Checked by Checker
 Project Date 00/00/2010
 Project Number 000000


THE ESCAPE HOUSE
 2015 FUTURE LN., PLEASANTVILLE 00000

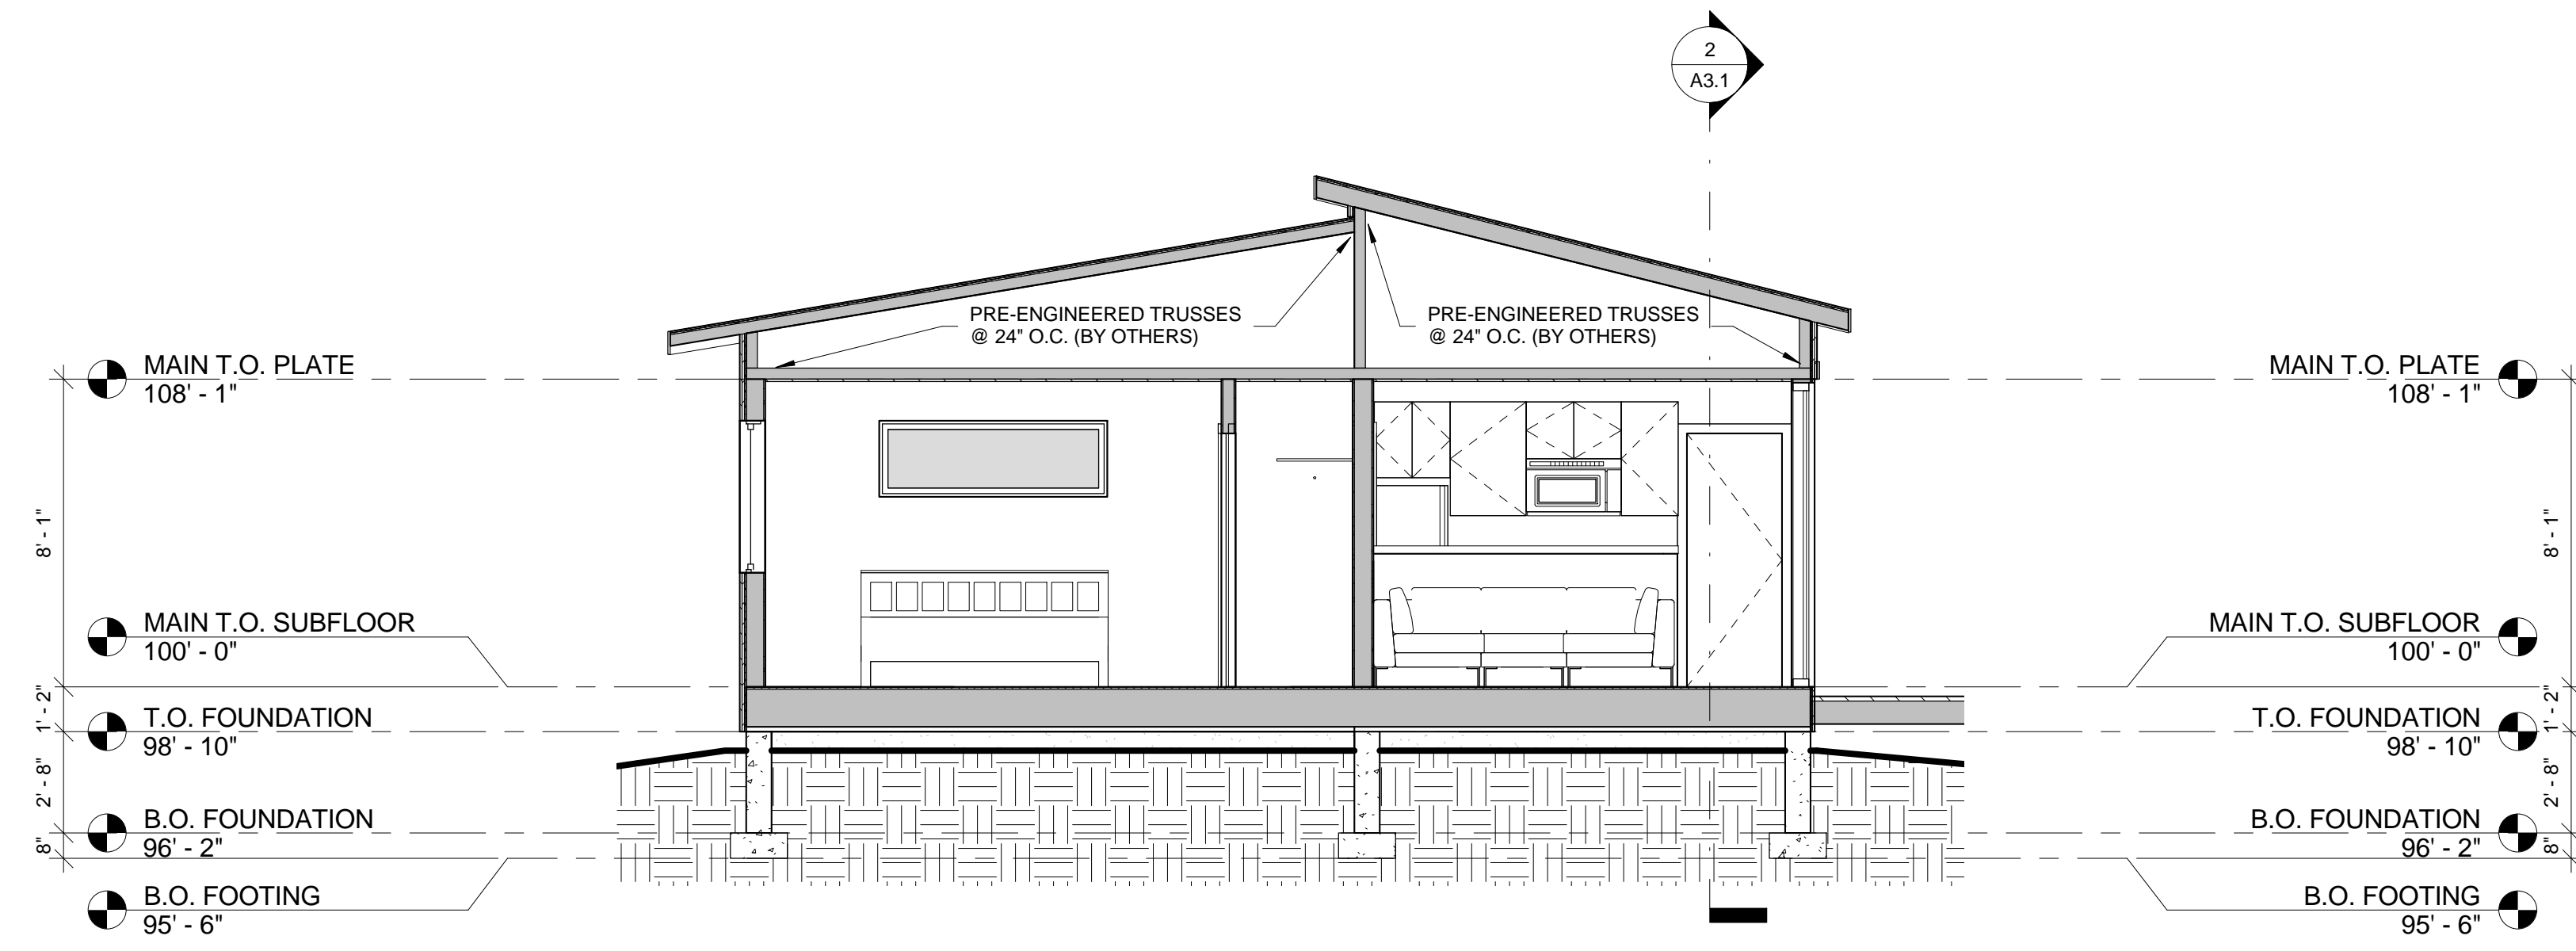

1 SECTION E/W - CONSTRUCTION
1/4" = 1'-0"

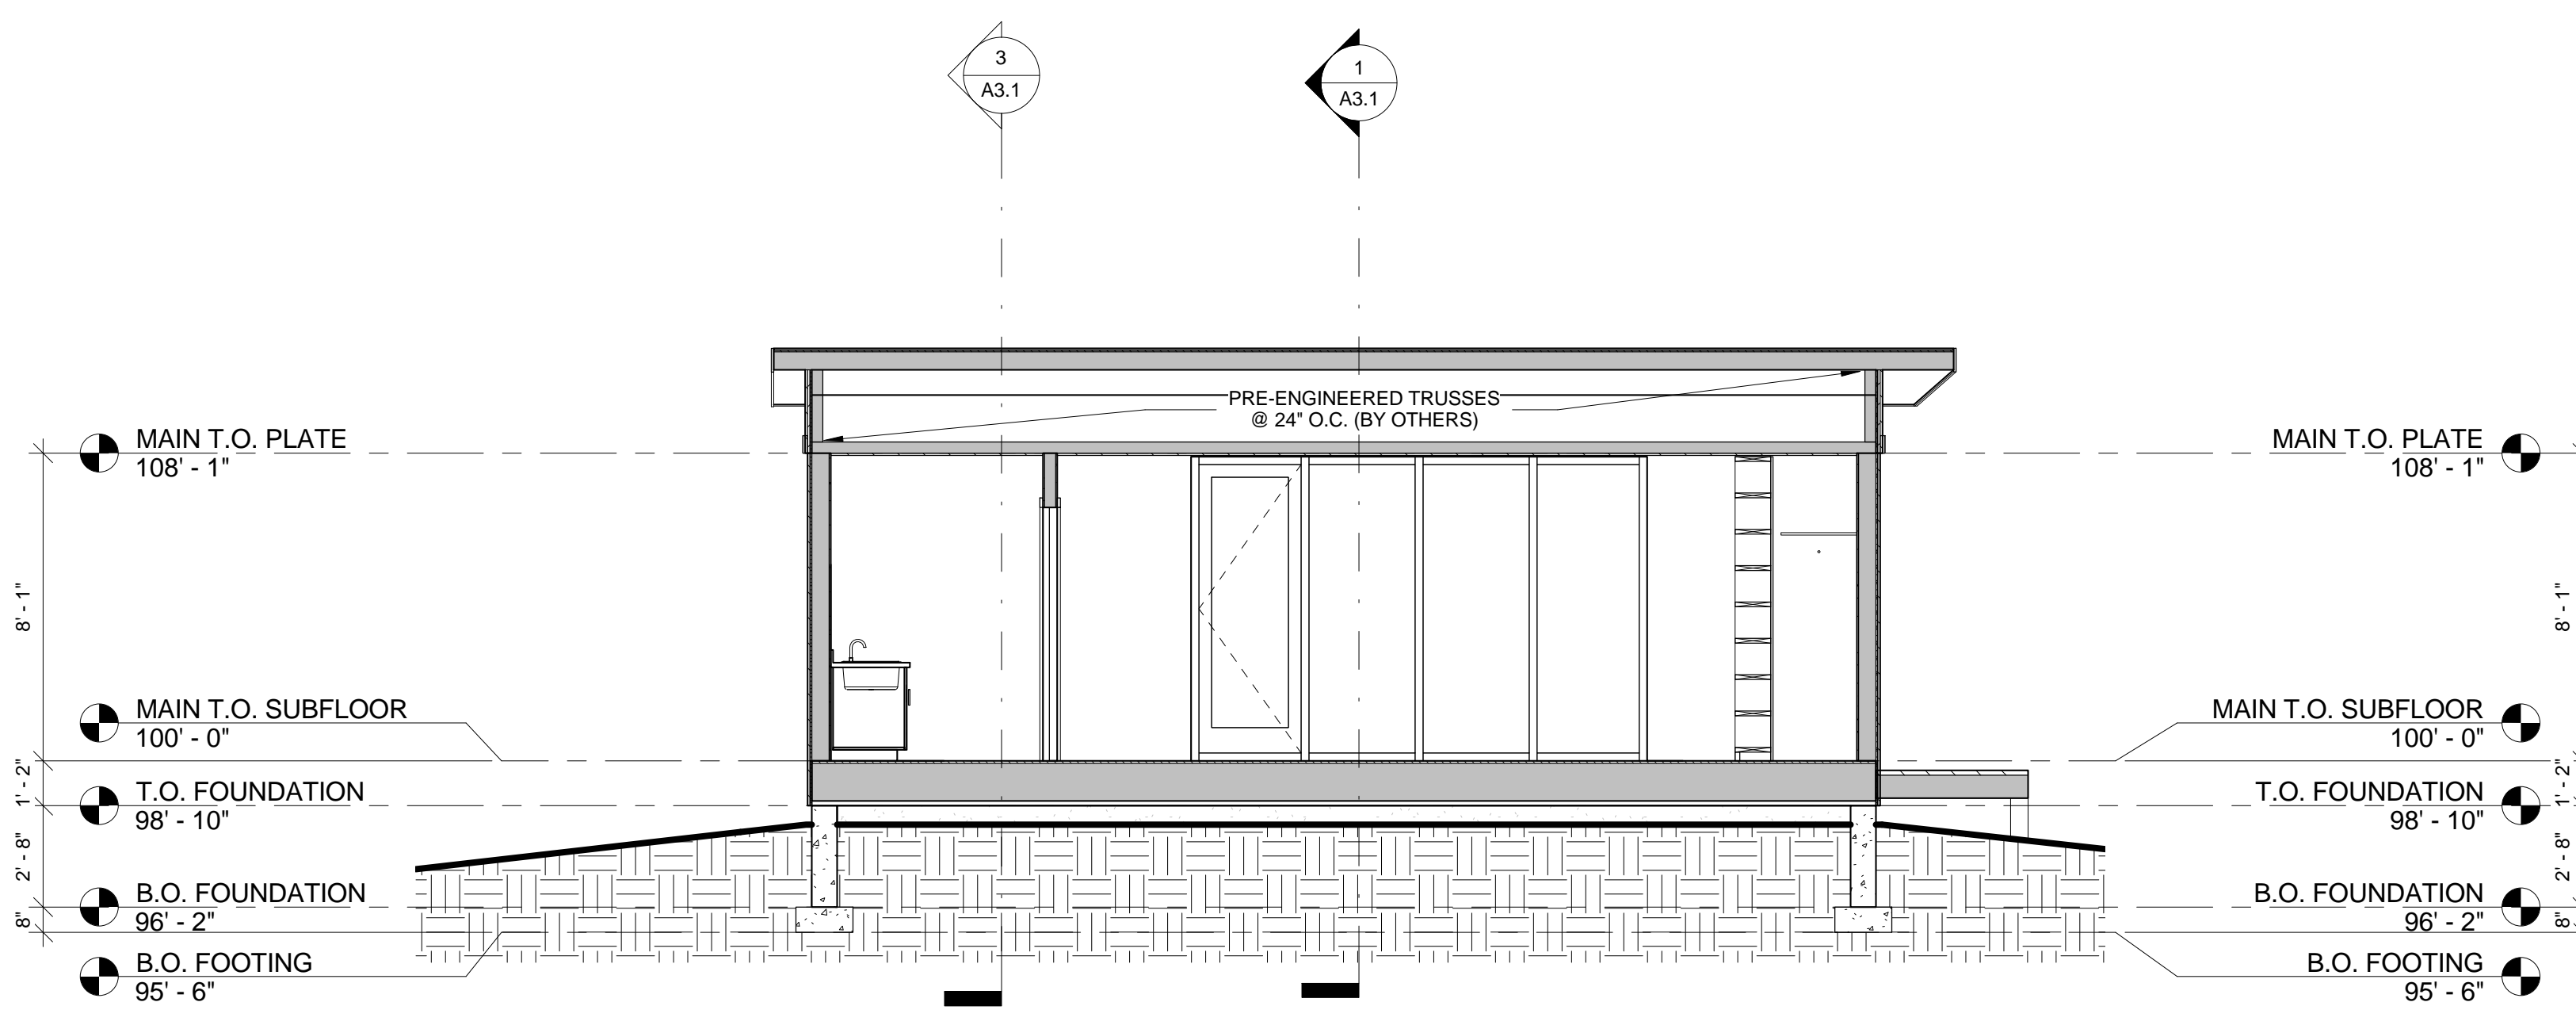

2 SECTION N/S - CONSTRUCTION
1/4" = 1'-0"

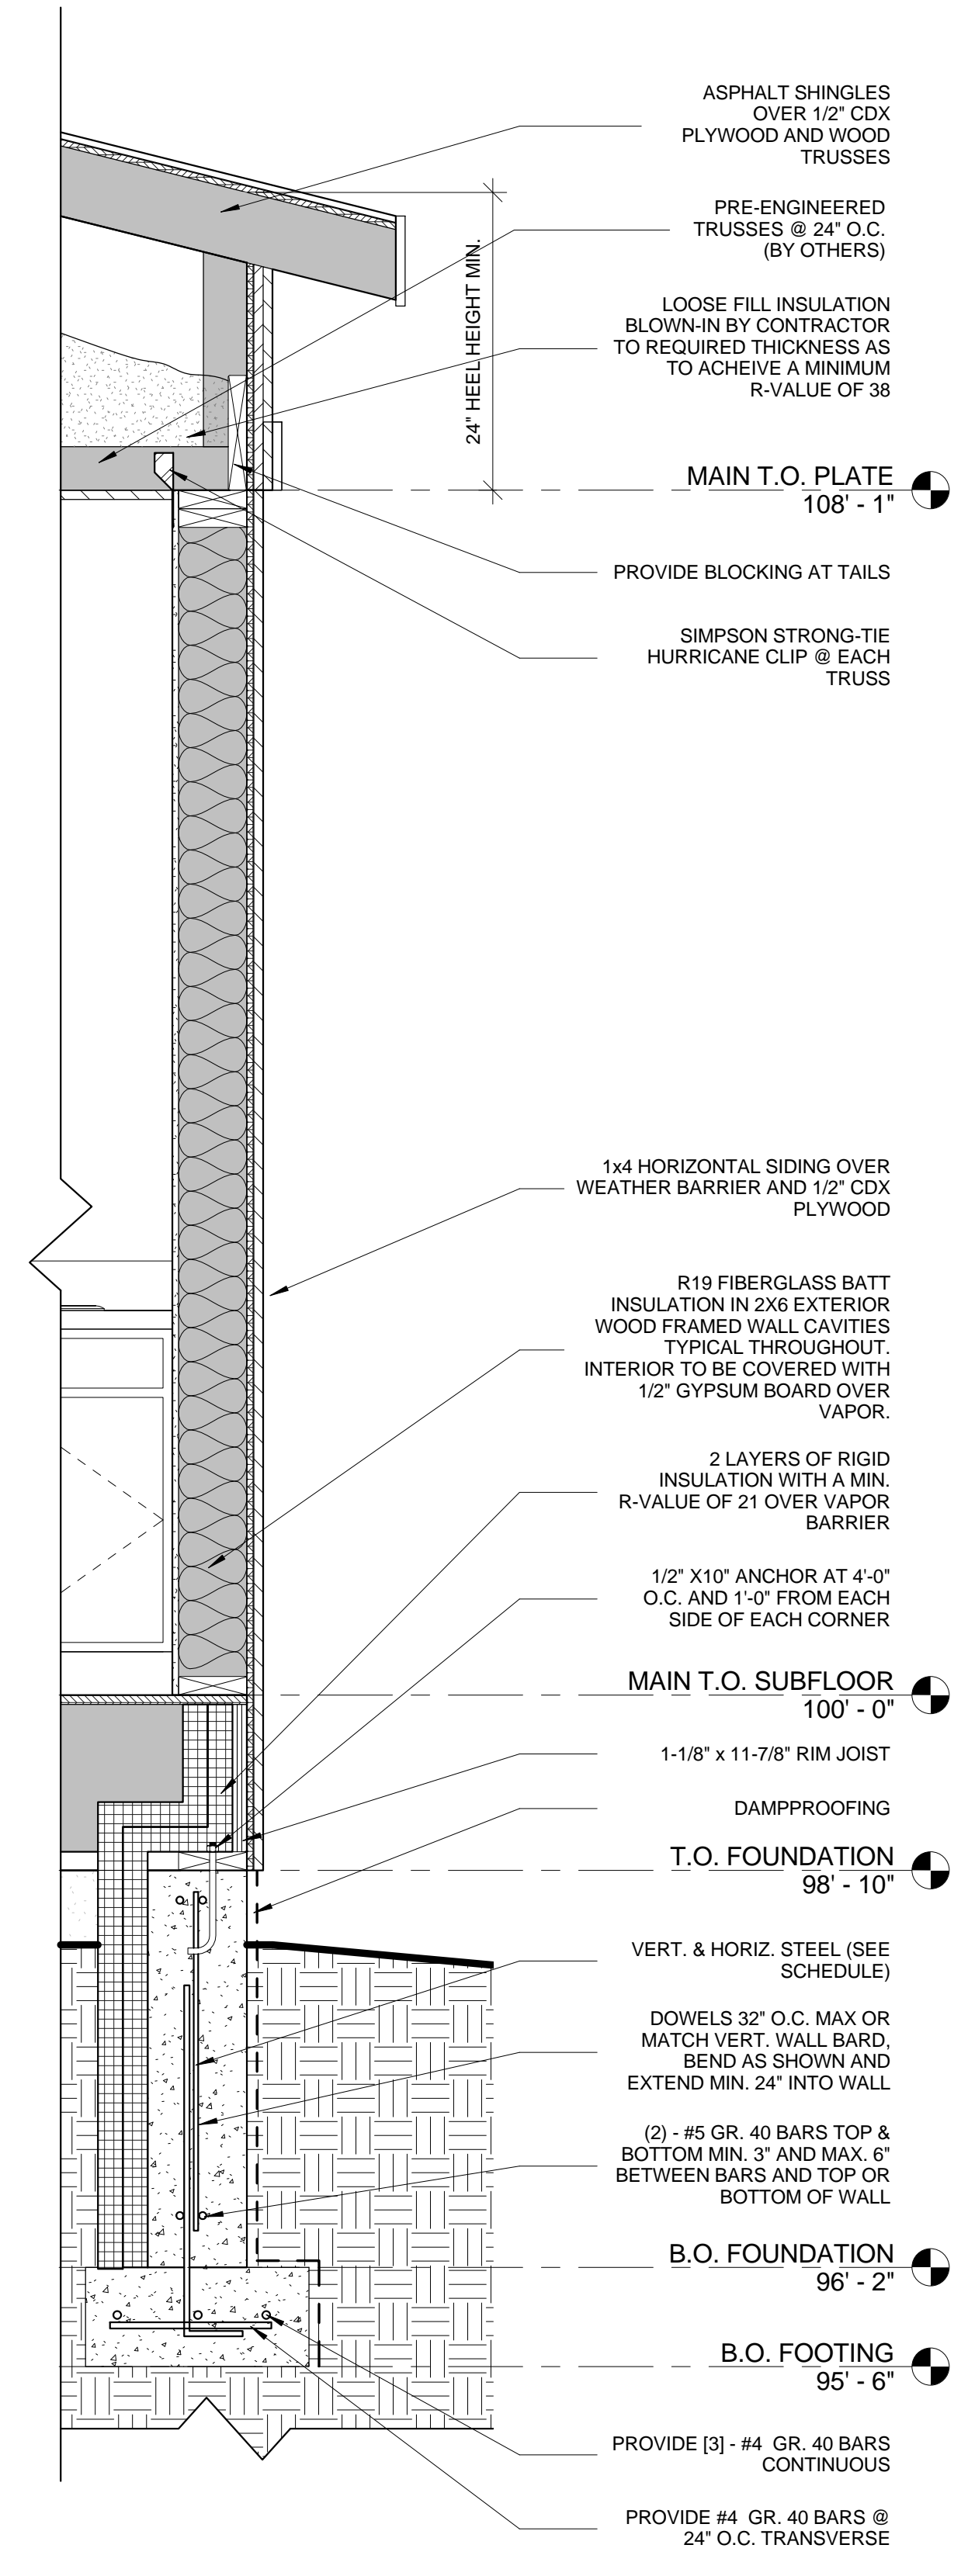


3 Section 1
1" = 1'-0"

Drawn by Author
Checked by Checker
Project Date 00/00/2010
Project Number 000000

THE ESCAPE HOUSE
2015 FUTURE LN., PLEASANTVILLE 00000

Drawn by Author _____
 Checked by Checker _____
 Project Date 00/00/2010 _____
 Project Number 000000 _____

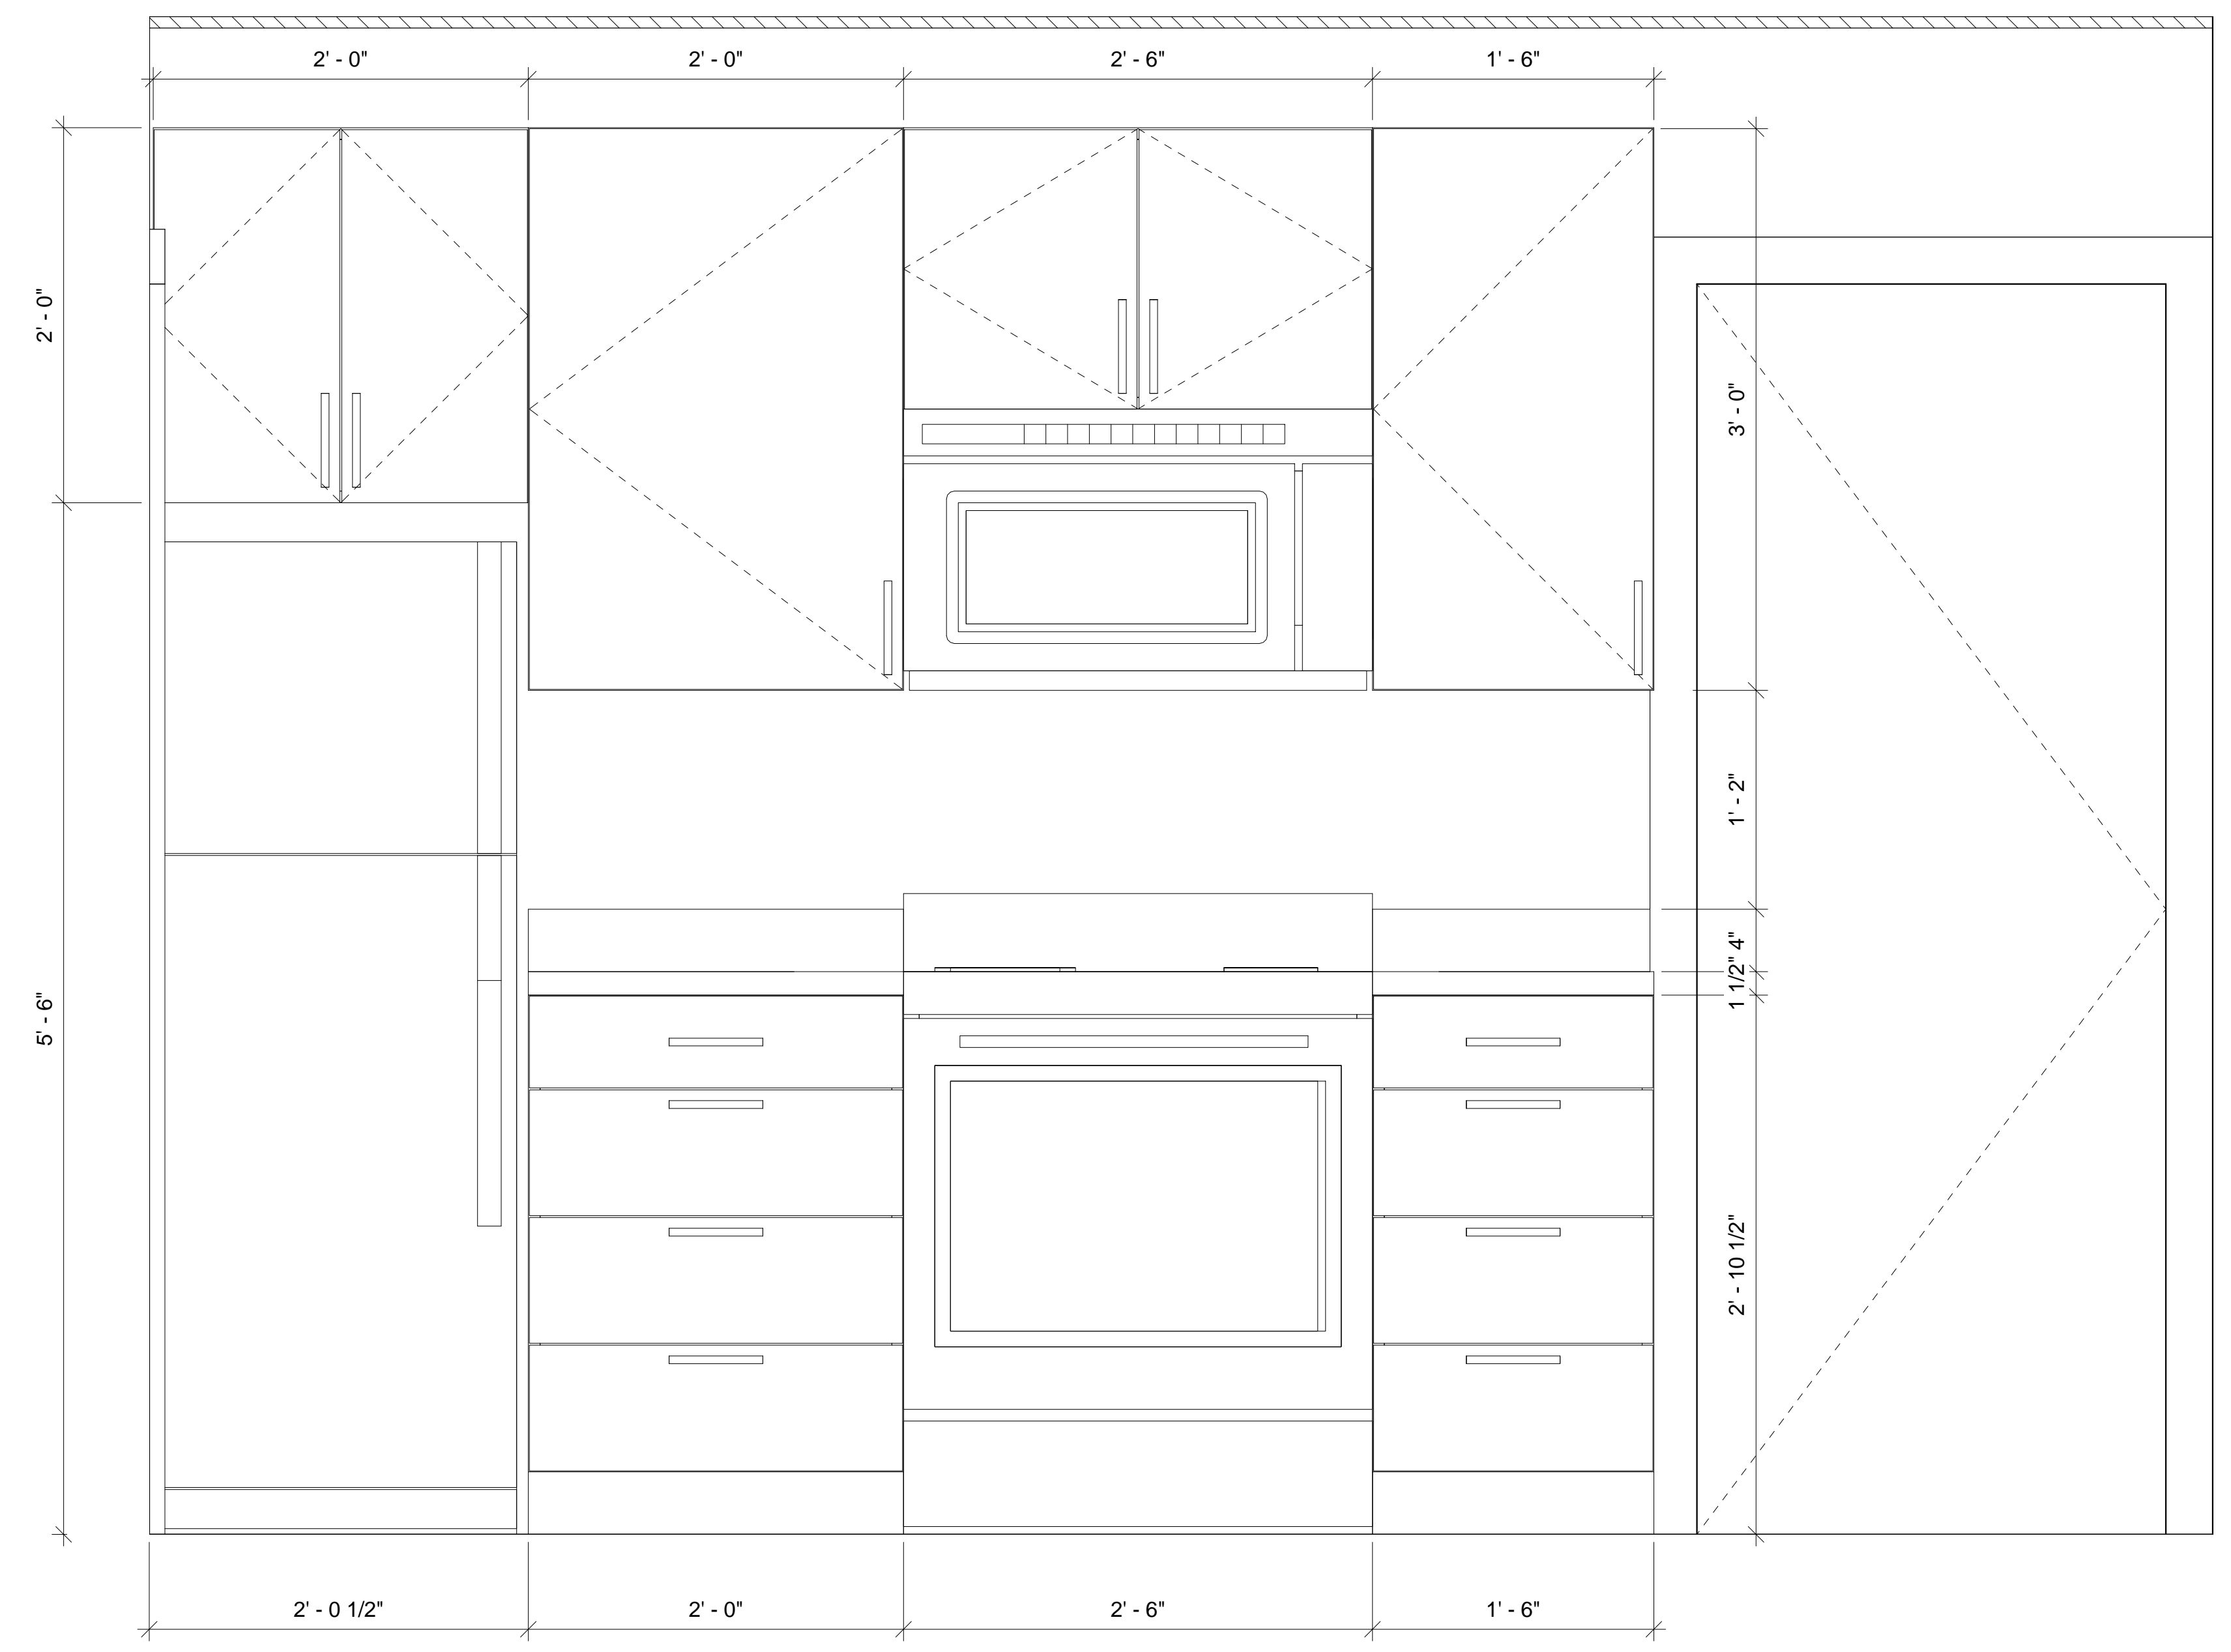

1 INTERIOR ELEVATION - KITCHEN
 1 1/2" = 1'-0"